



PRZEKROJE POPRZECZNE

SKALA 1:200/200


PK = 3+974.50
Skala 1:200/200

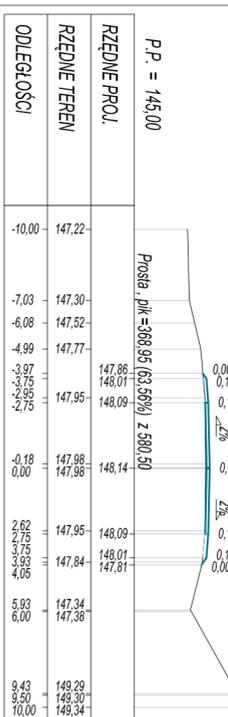


PK = 4+065.50
Skala 1:200/200

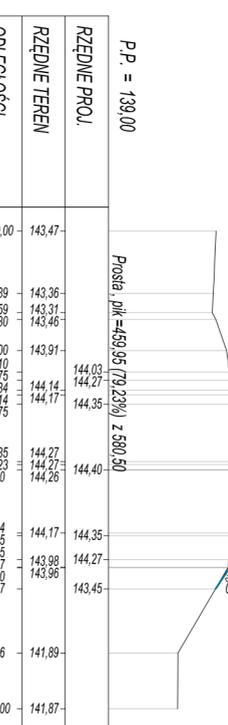


PK = 4+145.50
Skala 1:200/200

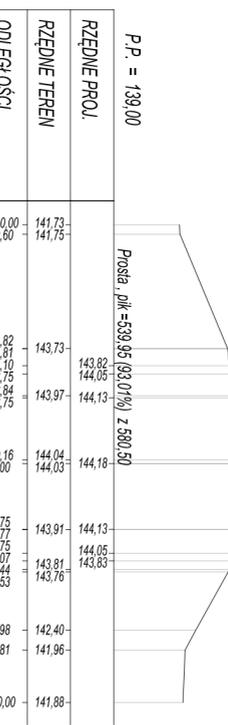

PK = 4+218.10
Skala 1:200/200

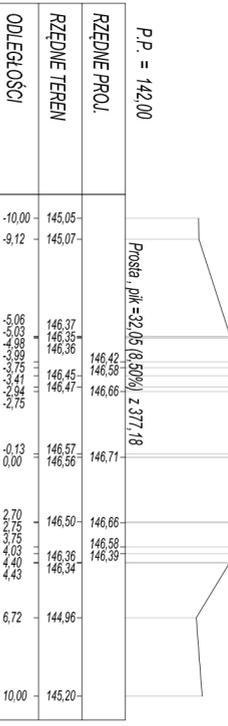


PK = 4+295.60
Skala 1:200/200

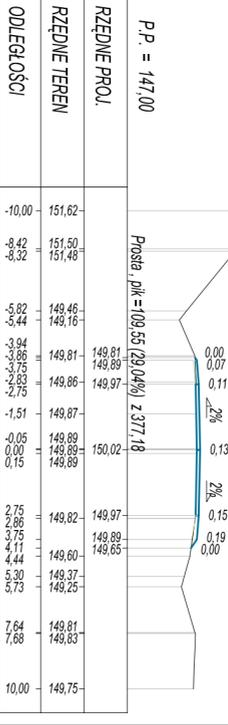


PK = 4+320.80
Skala 1:200/200




PK = 4+005.60
Skala 1:200/200

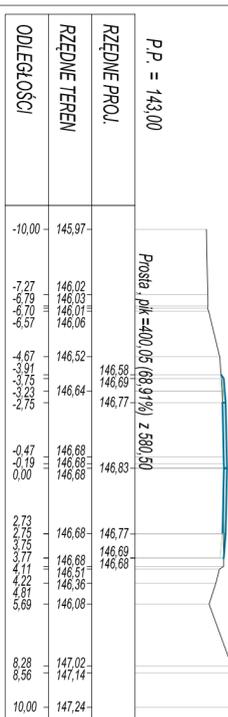


PK = 4+085.20
Skala 1:200/200

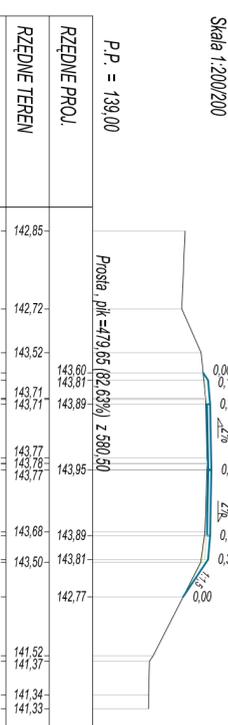


PK = 4+163.55
Skala 1:200/200

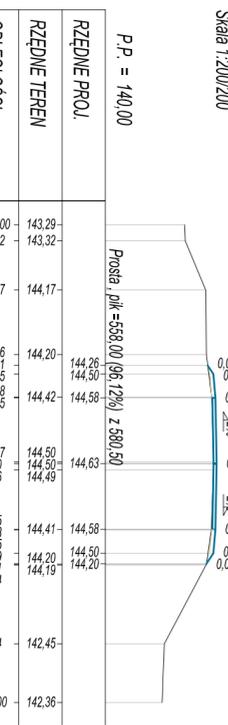


PK = 4+237.60
Skala 1:200/200

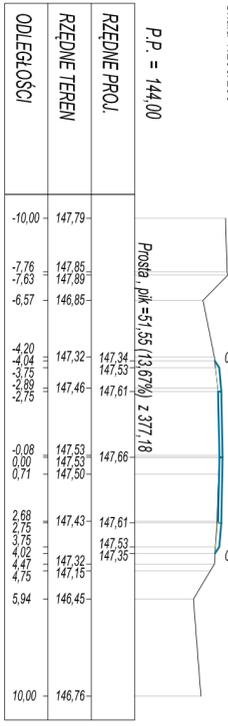


PK = 4+320.80
Skala 1:200/200

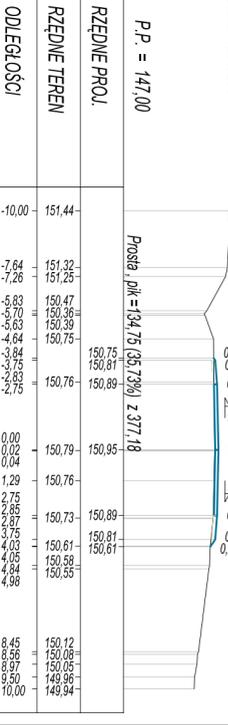


PK = 4+025.40
Skala 1:200/200

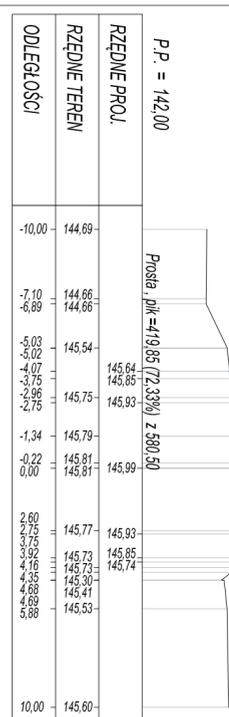


PK = 4+105.30
Skala 1:200/200

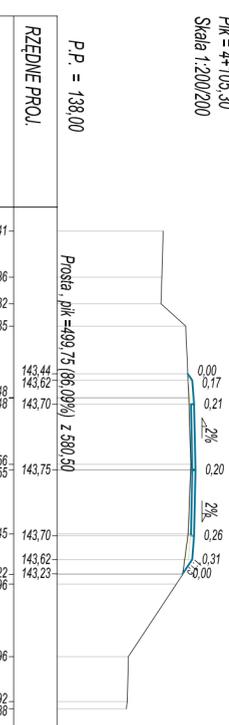


PK = 4+177.70
Skala 1:200/200

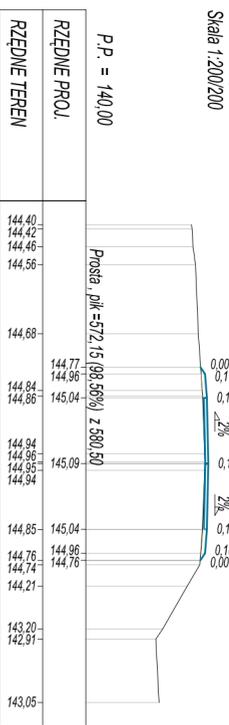


PK = 4+256.50
Skala 1:200/200

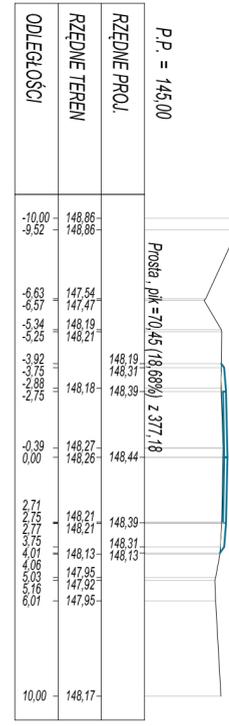


PK = 4+352.80
Skala 1:200/200

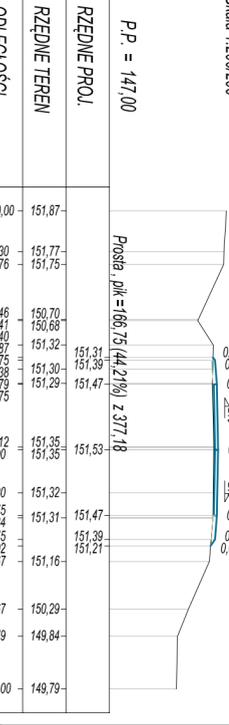


PK = 4+046.70
Skala 1:200/200

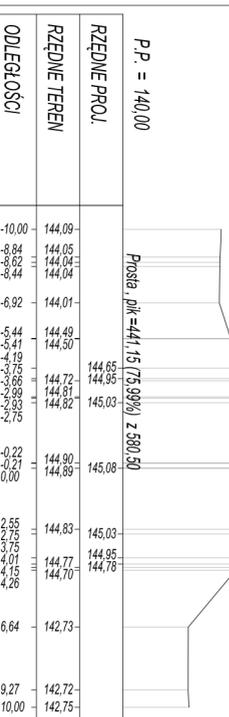


PK = 4+123.40
Skala 1:200/200

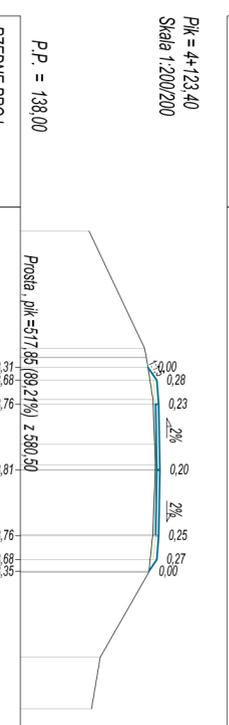


PK = 4+199.60
Skala 1:200/200

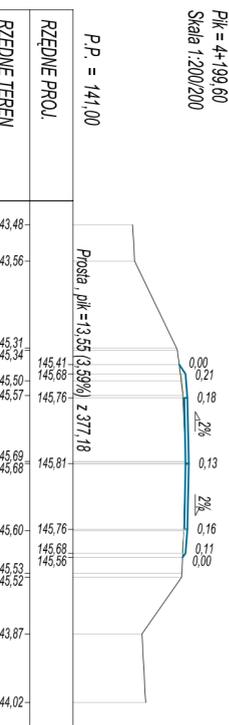

PK = 4+277.30
Skala 1:200/200

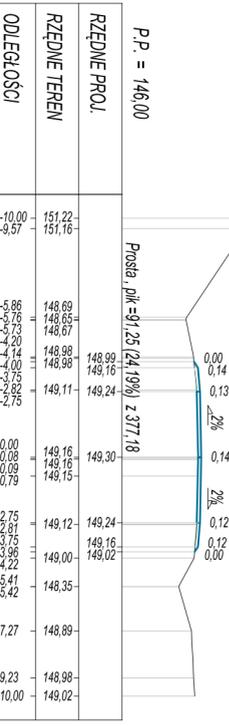

PK = 4+373.20
Skala 1:200/200

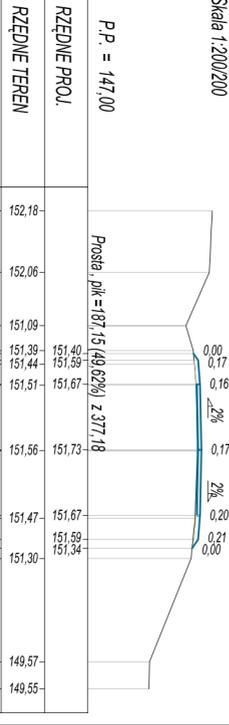

PK = 4+065.50
Skala 1:200/200

PK = 4+139.00
Skala 1:200/200

PK = 4+145.50
Skala 1:200/200

PK = 4+218.10
Skala 1:200/200

PK = 4+295.60
Skala 1:200/200

PK = 4+320.80
Skala 1:200/200