



PRZEKROJE POPRZECZNE

SKALA 1:100/100


PK = 0+270,07
Skala 1:100/100

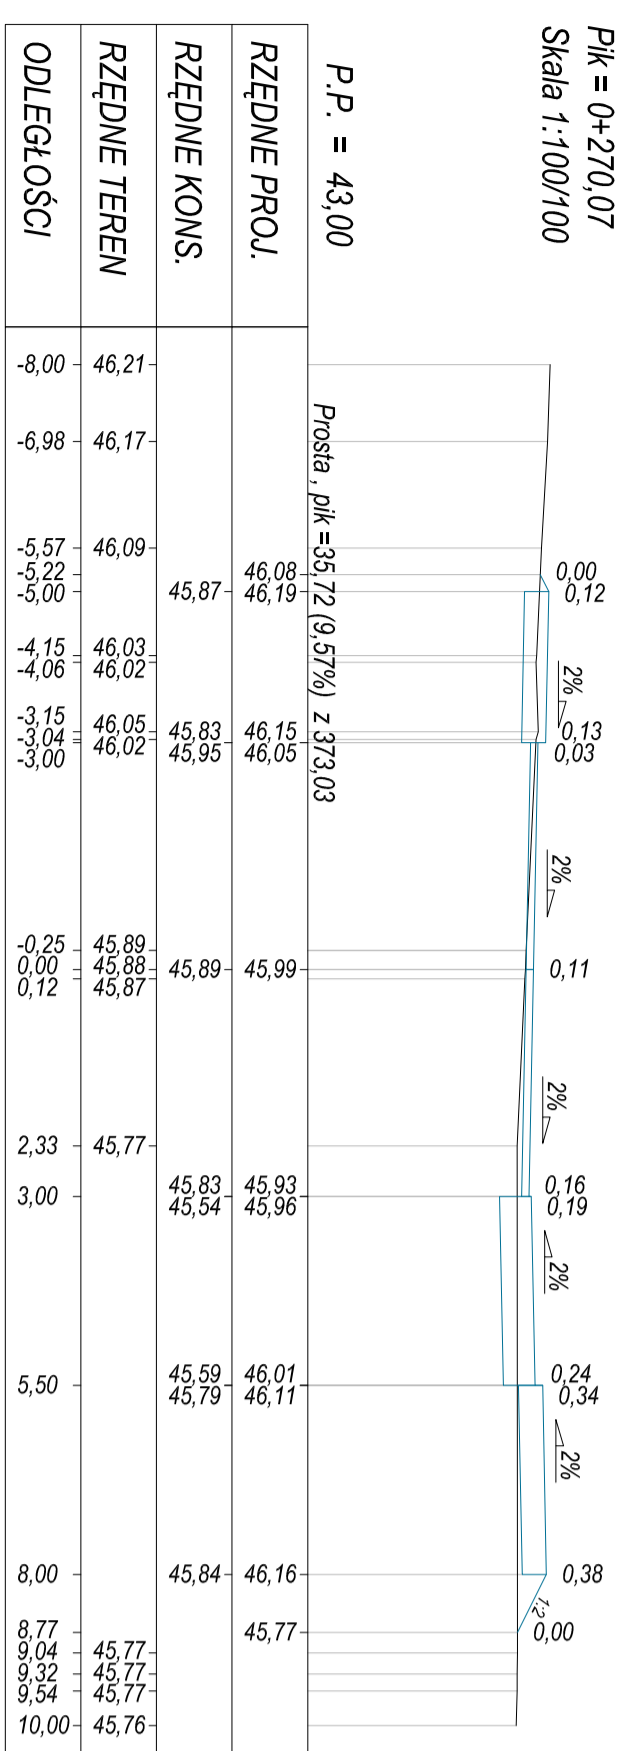

PK = 0+316,01
Skala 1:100/100

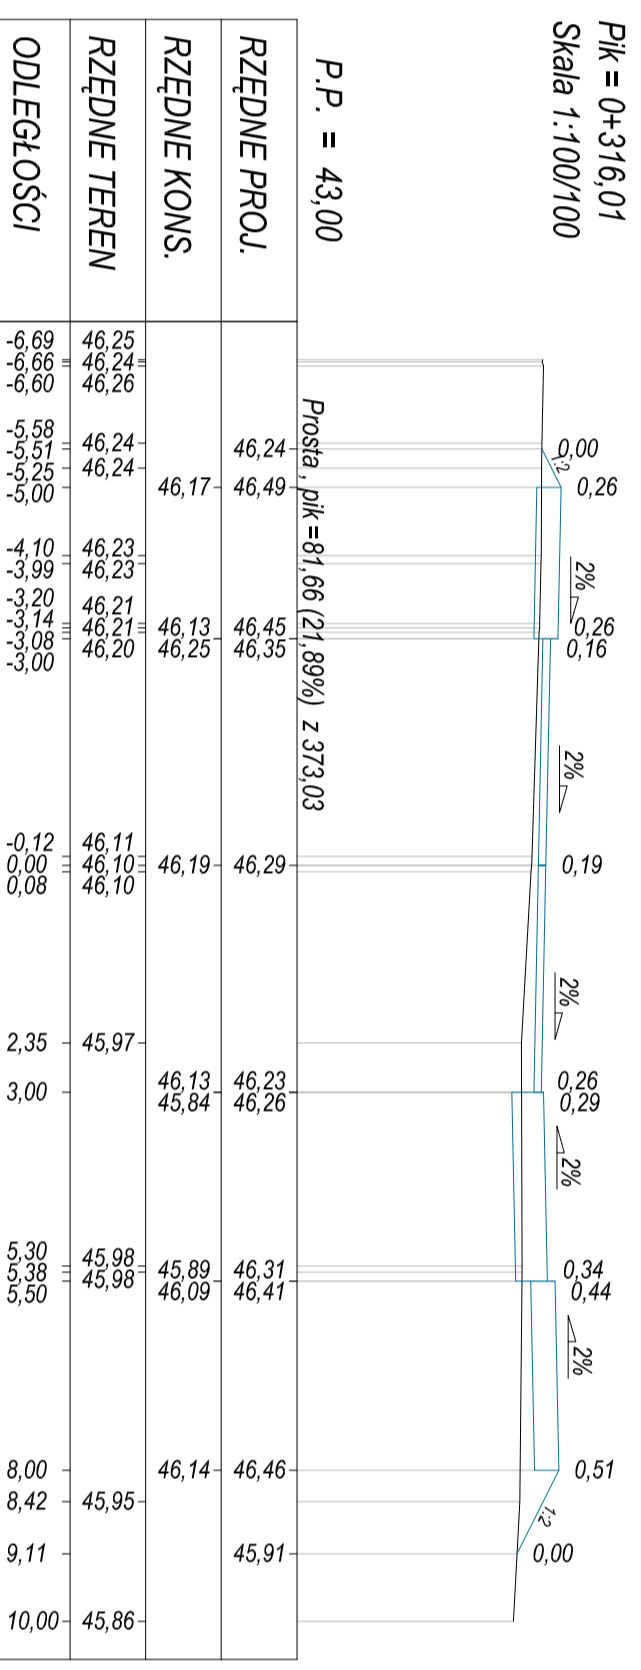

PK = 0+365,23
Skala 1:100/100

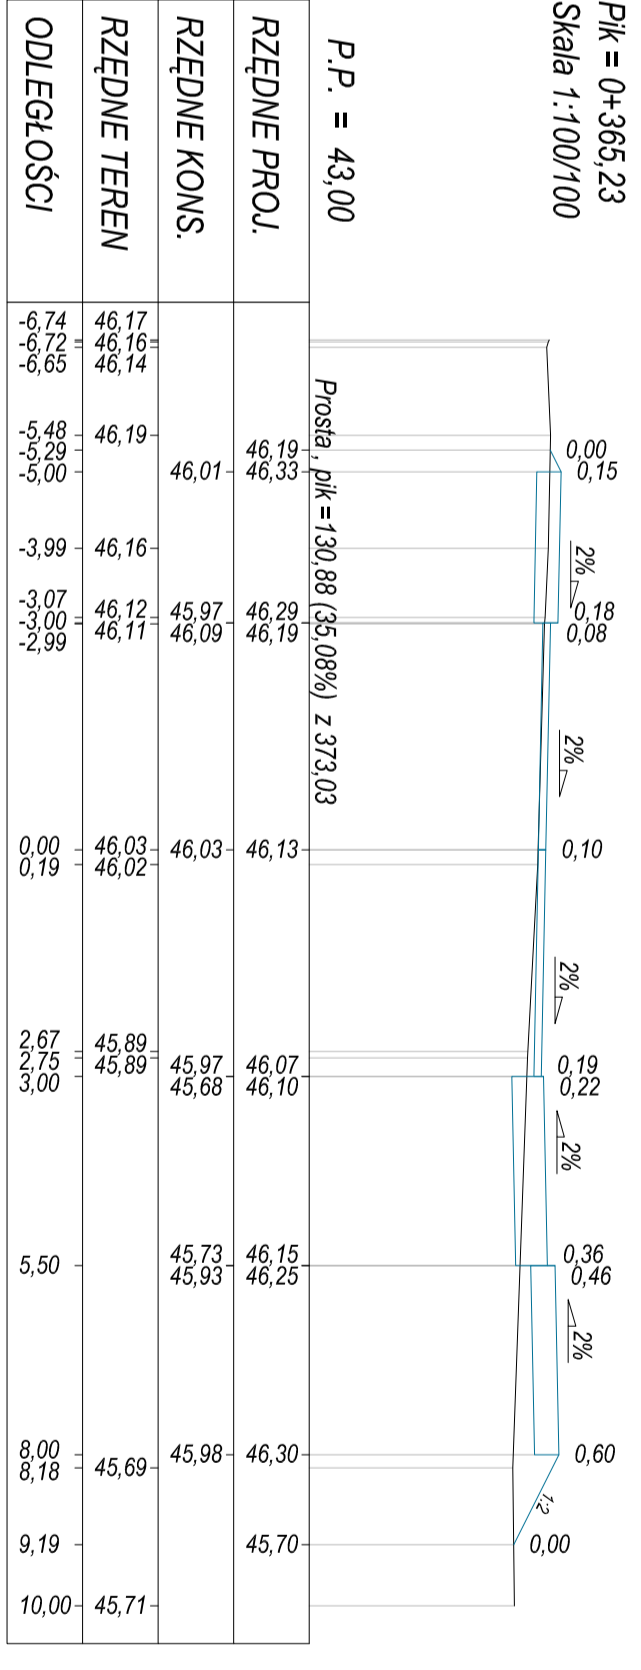

PK = 0+380,23
Skala 1:100/100

