




Pk = 0+322,12
Skala 1:100/100

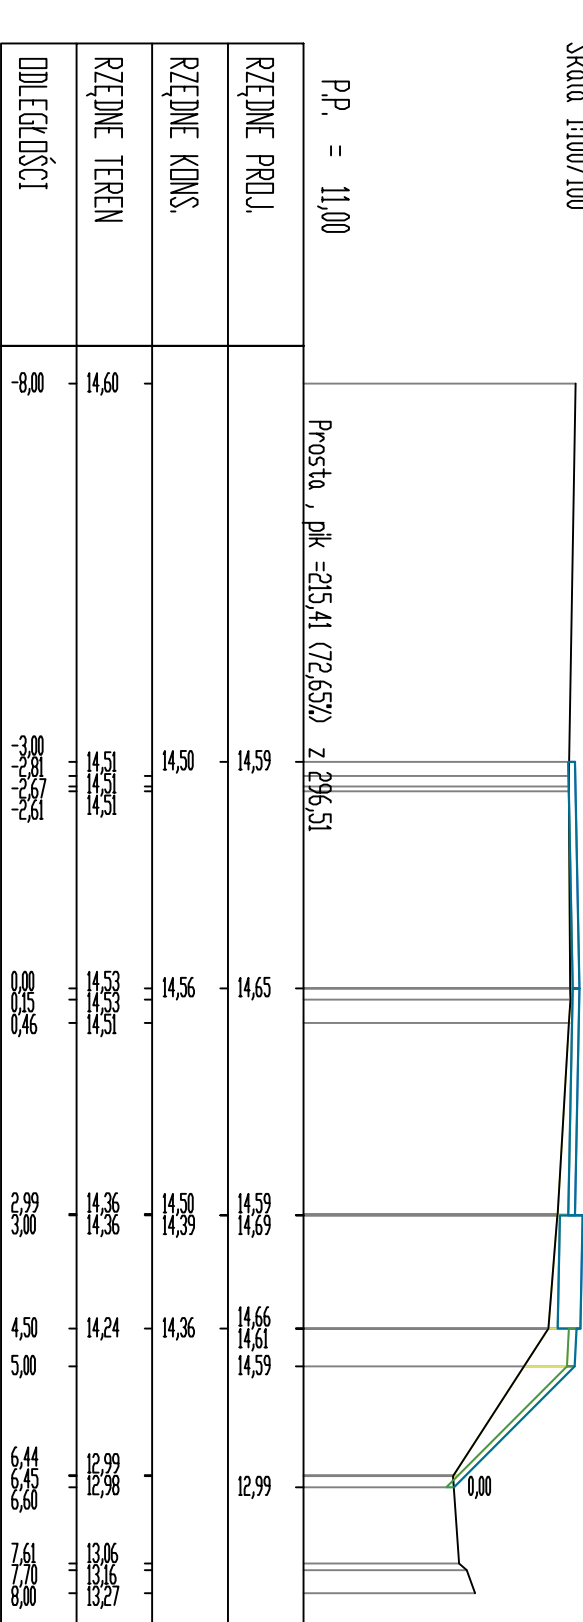


Pk = 0+338,07
Skala 1:100/100

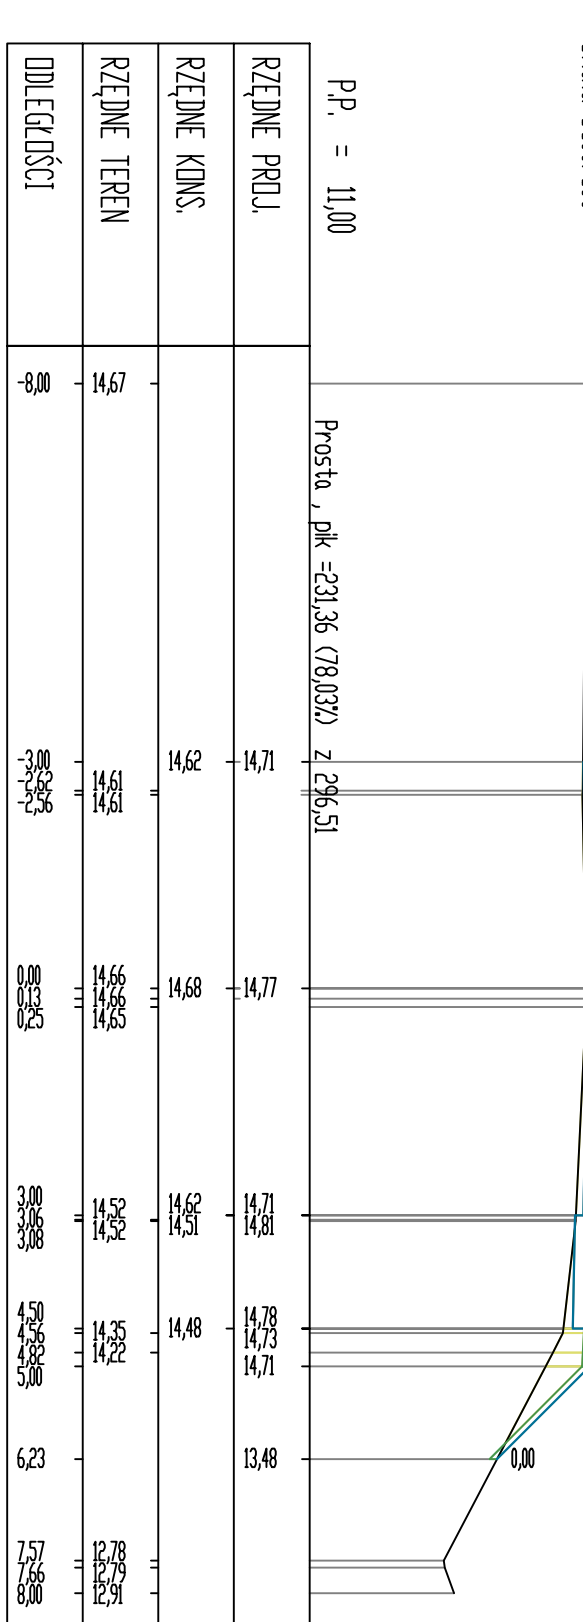


Pk = 0+355,10
Skala 1:100/100

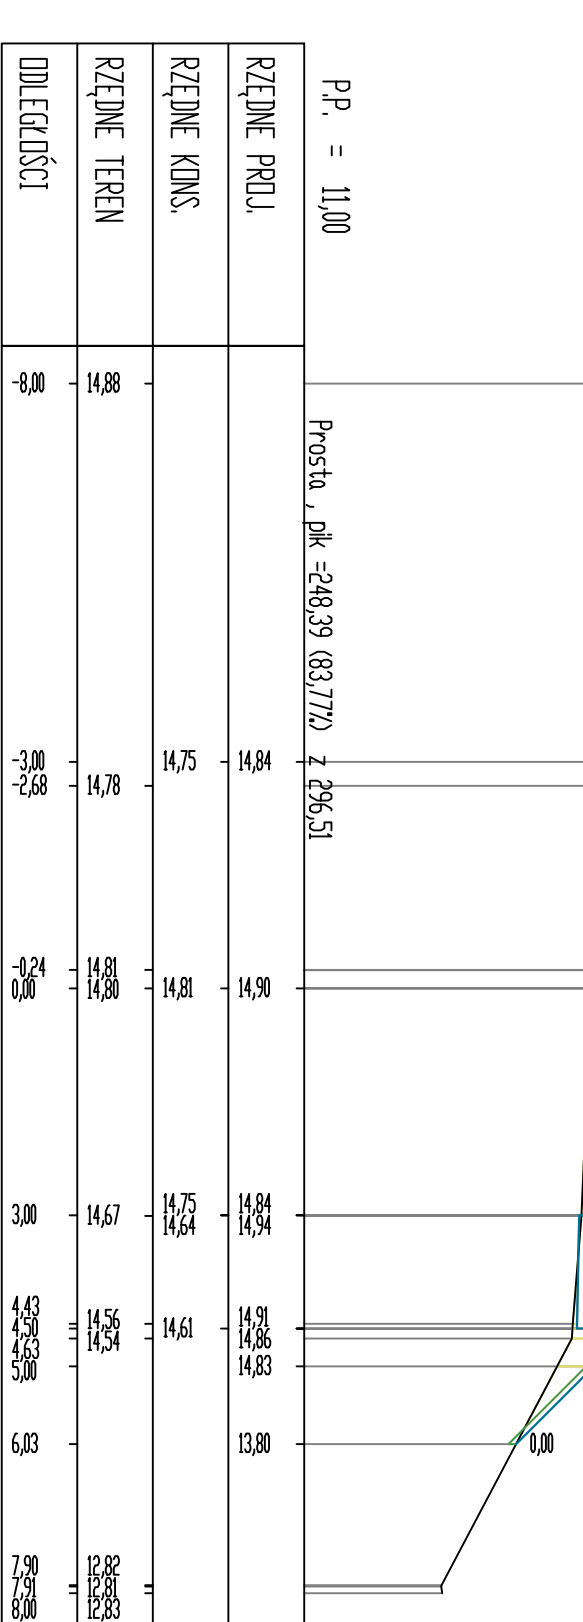


Pk = 0+370,27
Skala 1:100/100

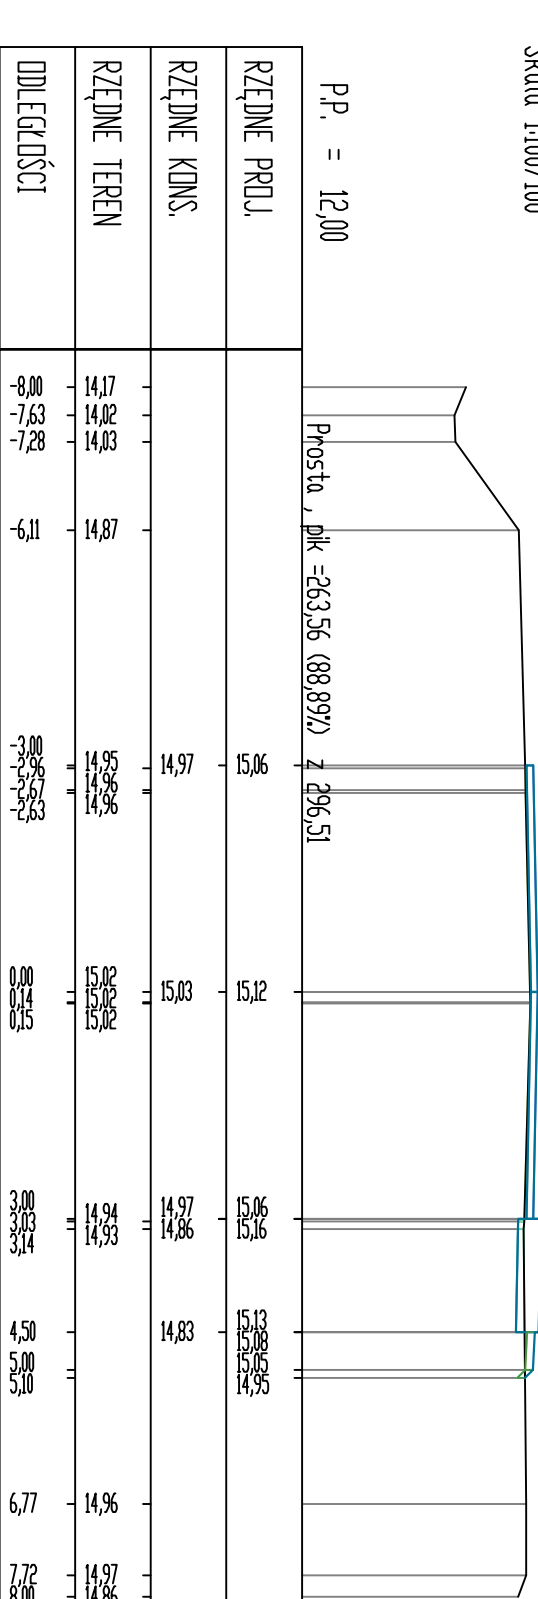


Pk = 0+388,33
Skala 1:100/100

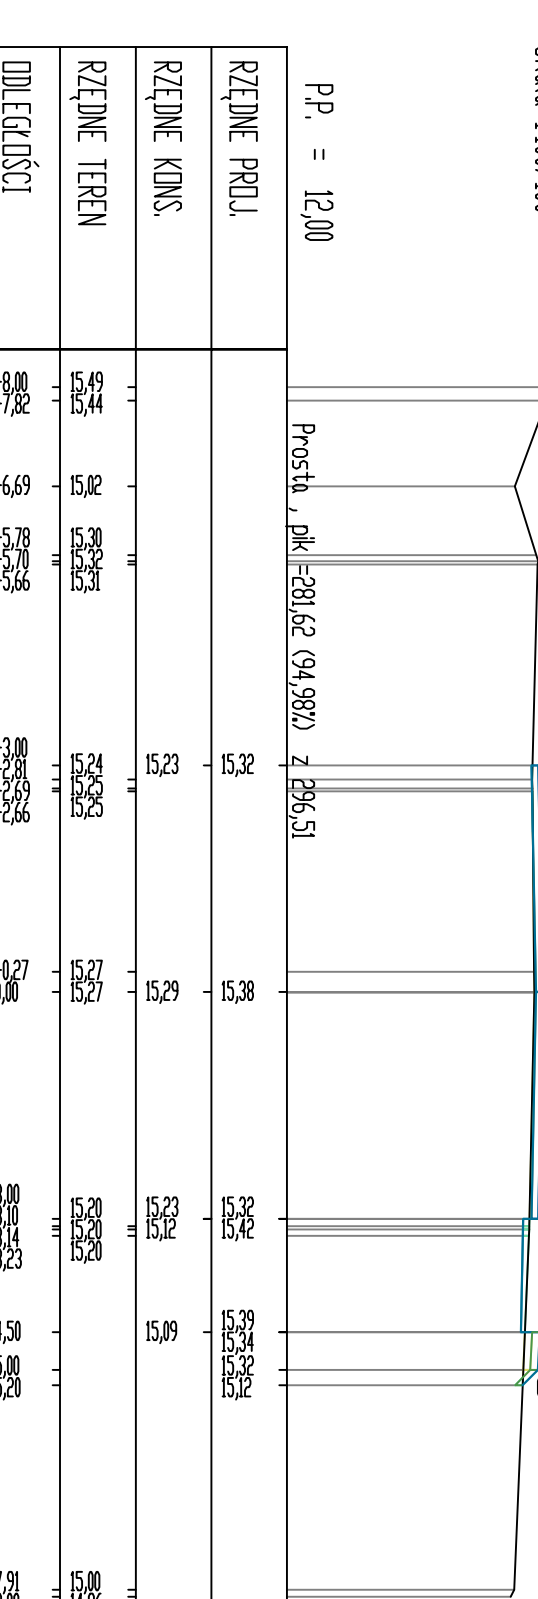


Pk = 0+405,51
Skala 1:100/100

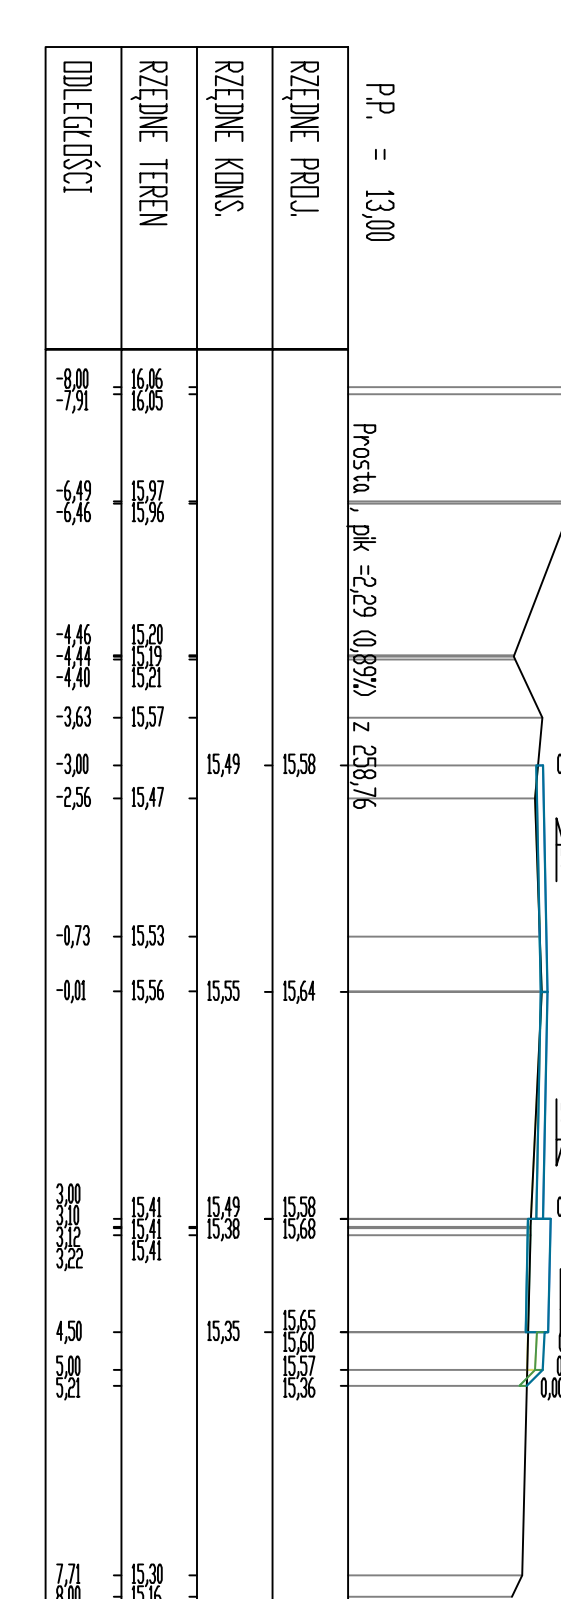


Pk = 0+422,45
Skala 1:100/100

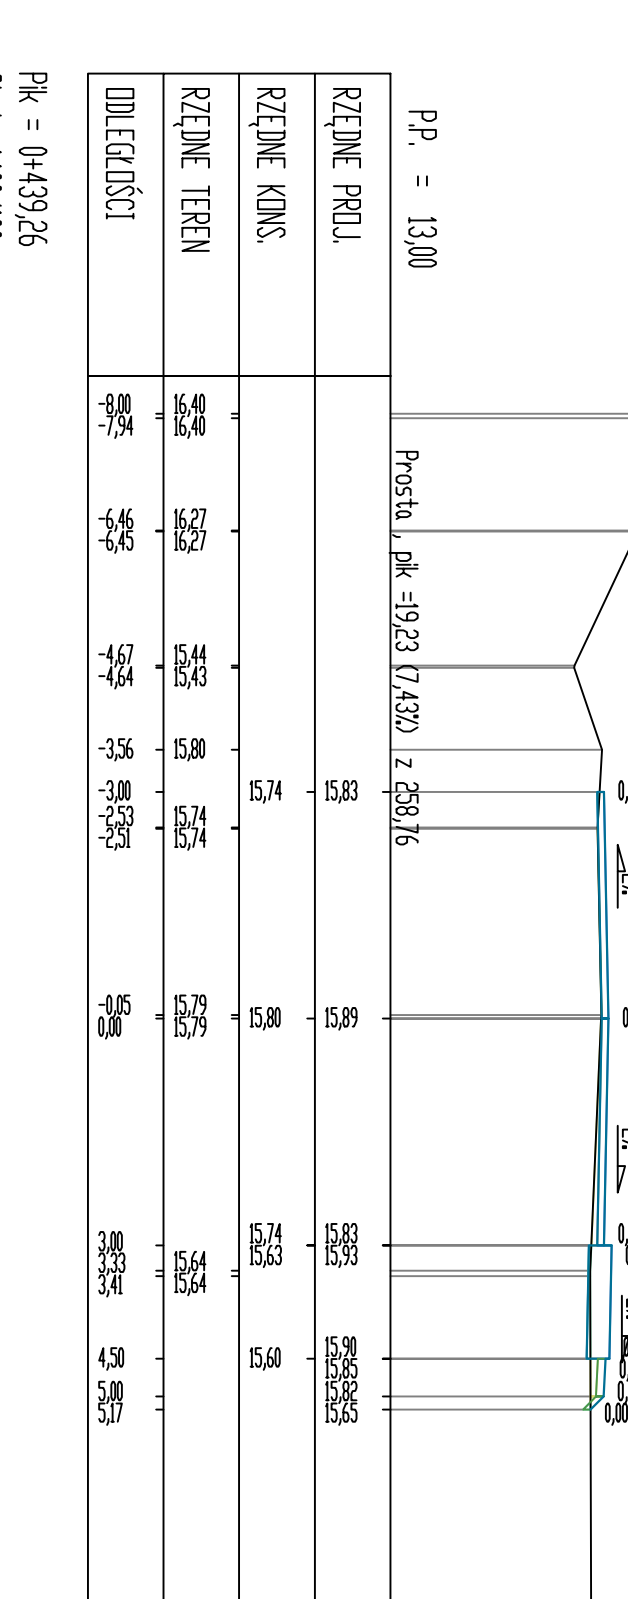


Pk = 0+439,26
Skala 1:100/100

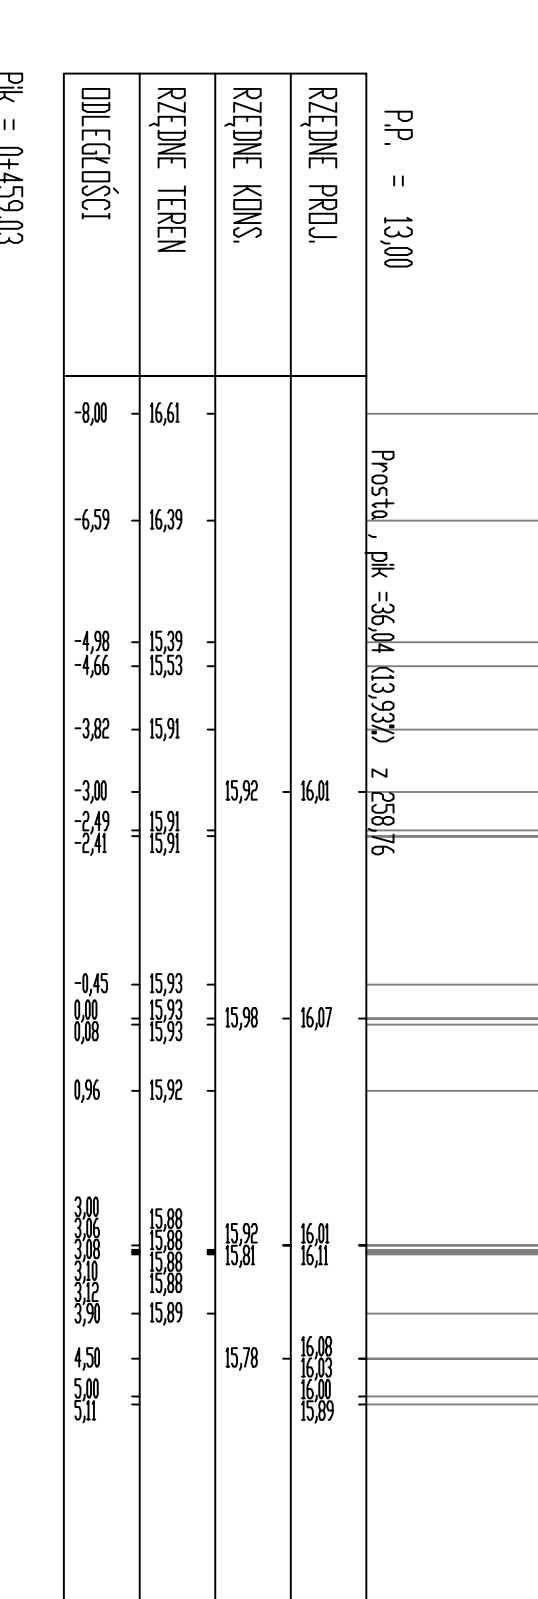


Pk = 0+459,03
Skala 1:100/100

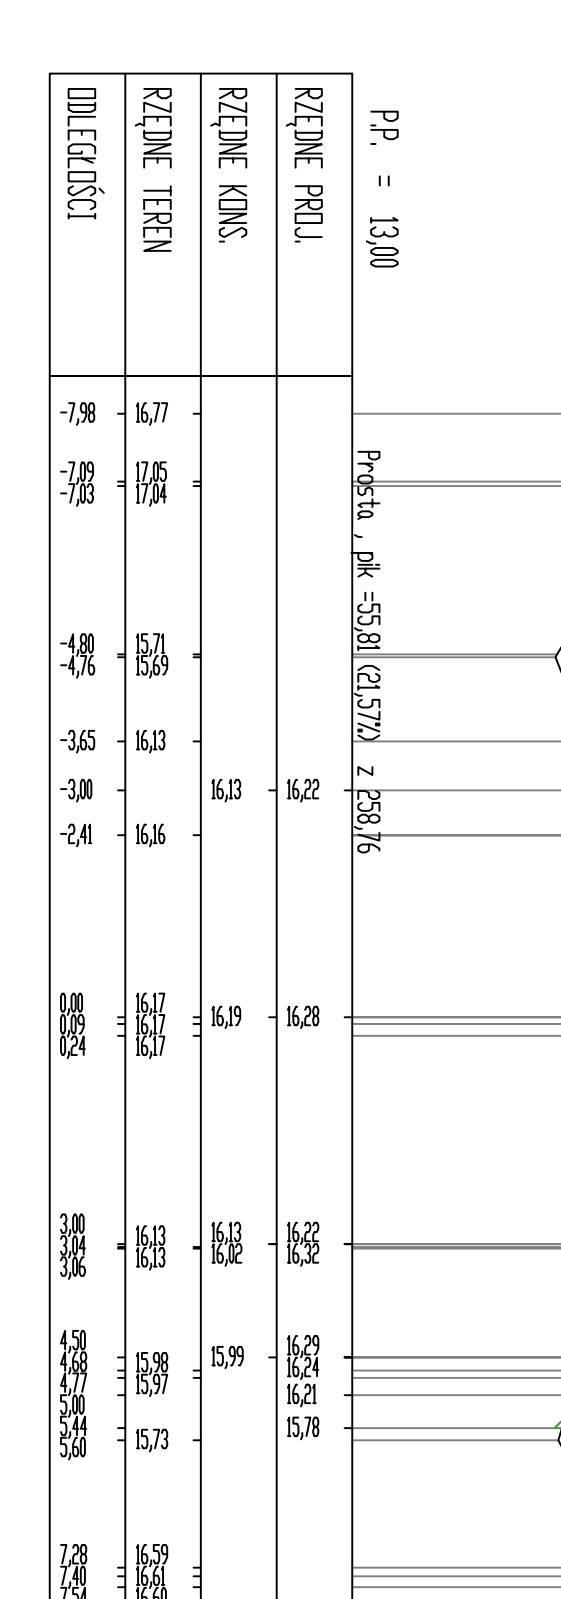


Pk = 0+475,00
Skala 1:100/100

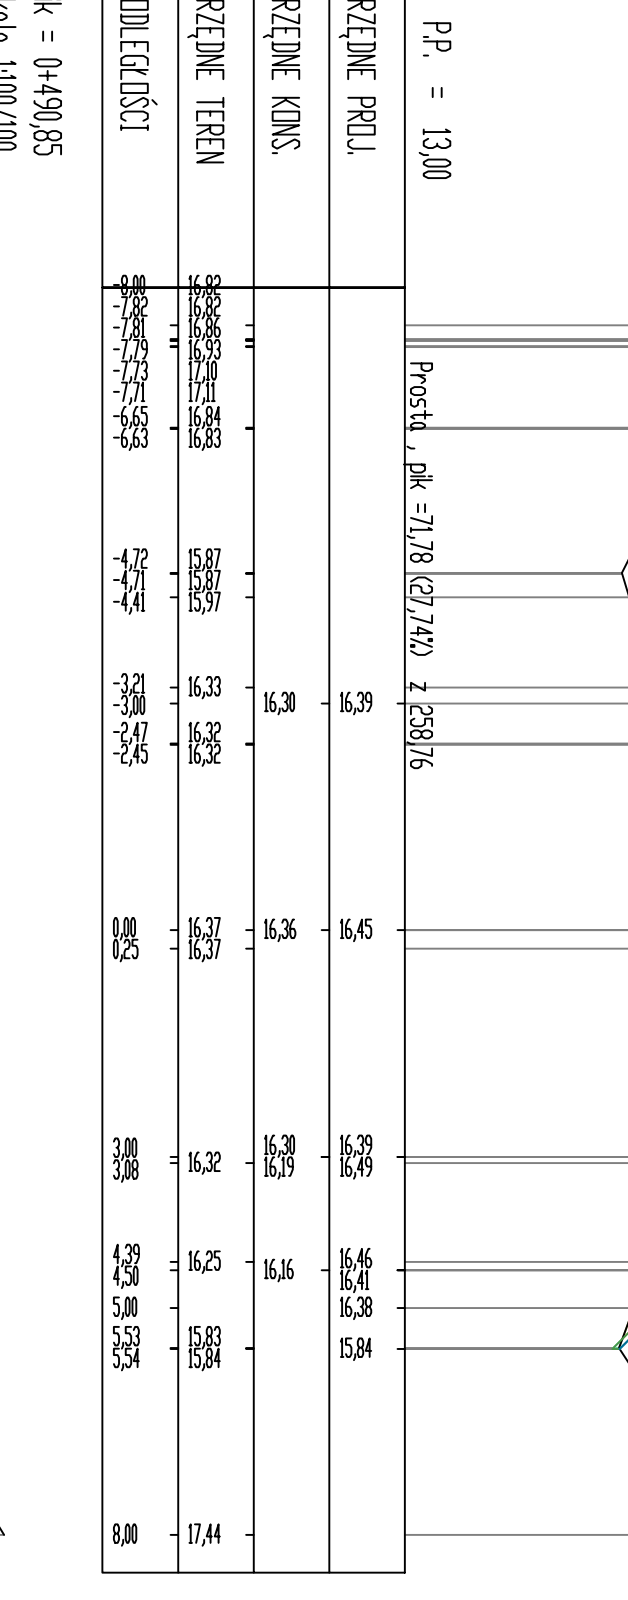


Pk = 0+490,85
Skala 1:100/100

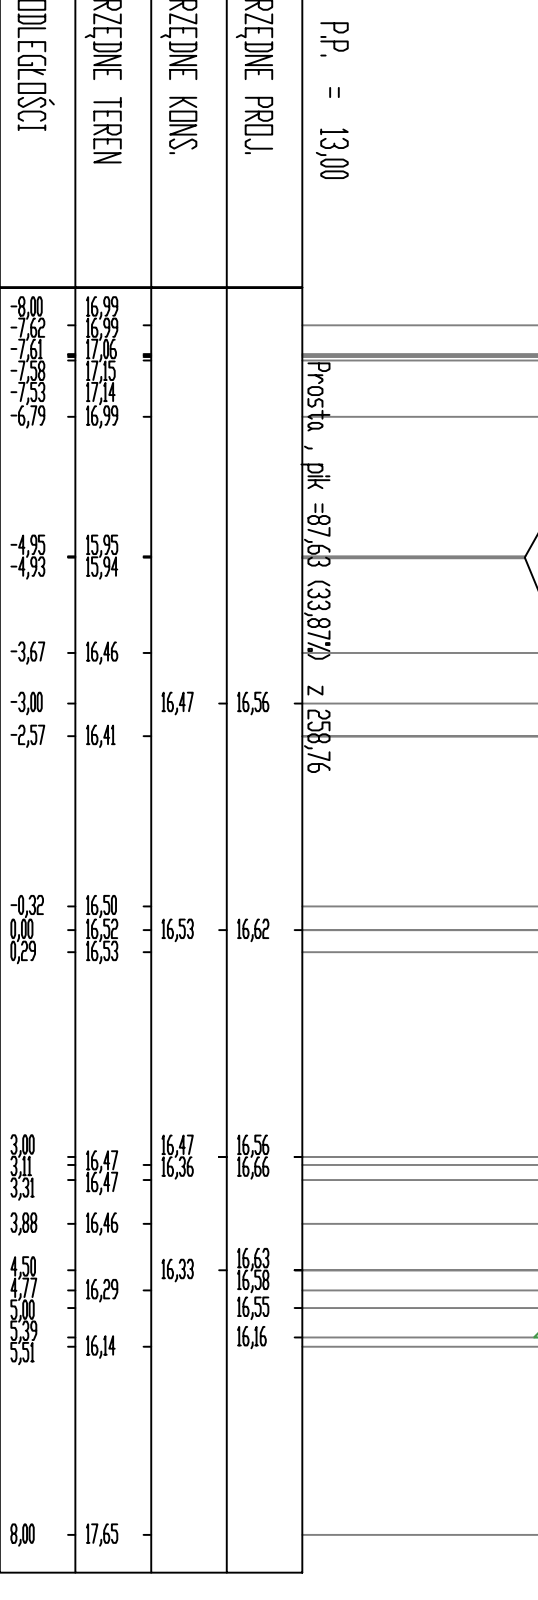


Pk = 0+508,03
Skala 1:100/100

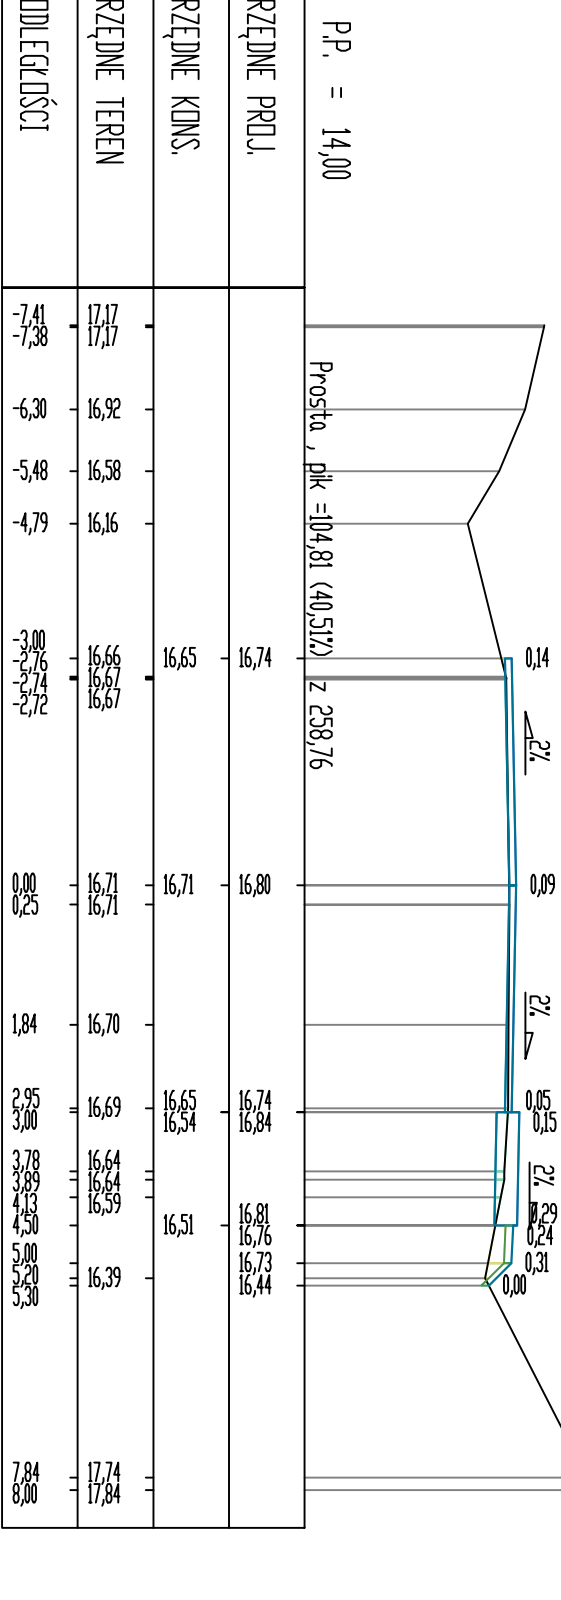


Pk = 0+525,64
Skala 1:100/100

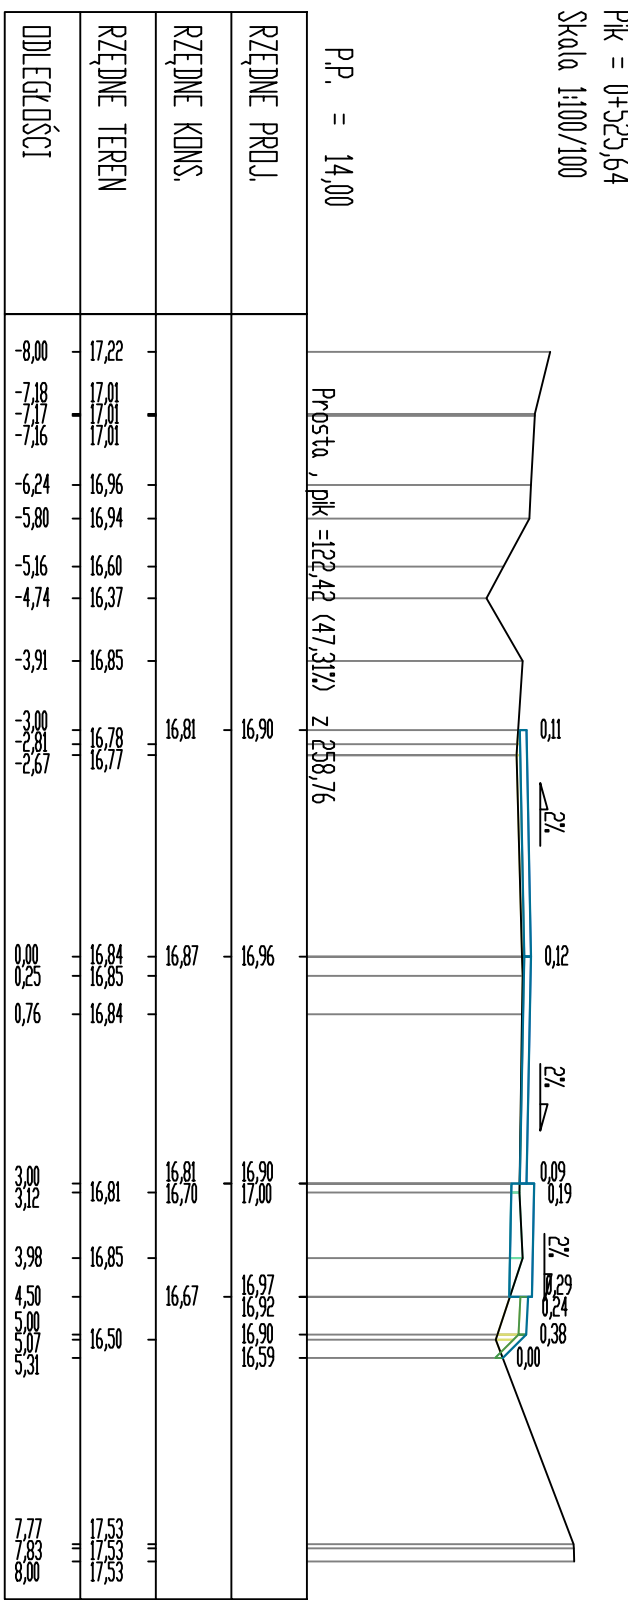


Pk = 0+542,34
Skala 1:100/100

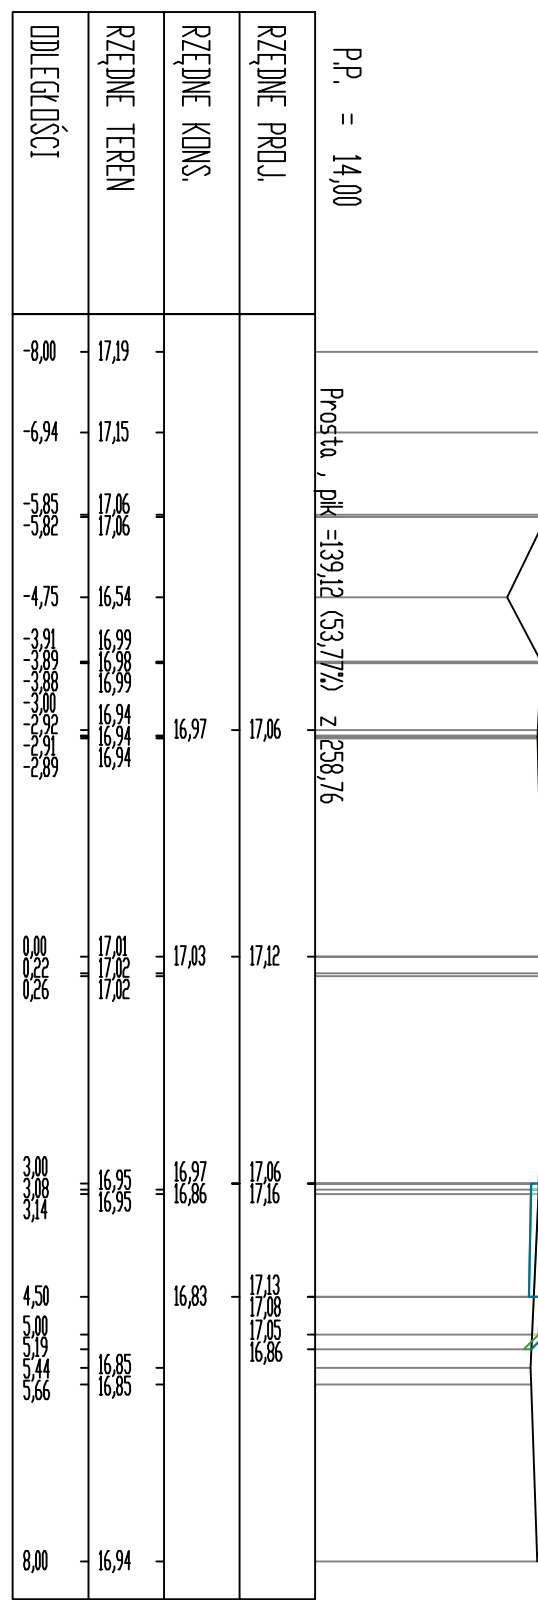


Pk = 0+558,99
Skala 1:100/100

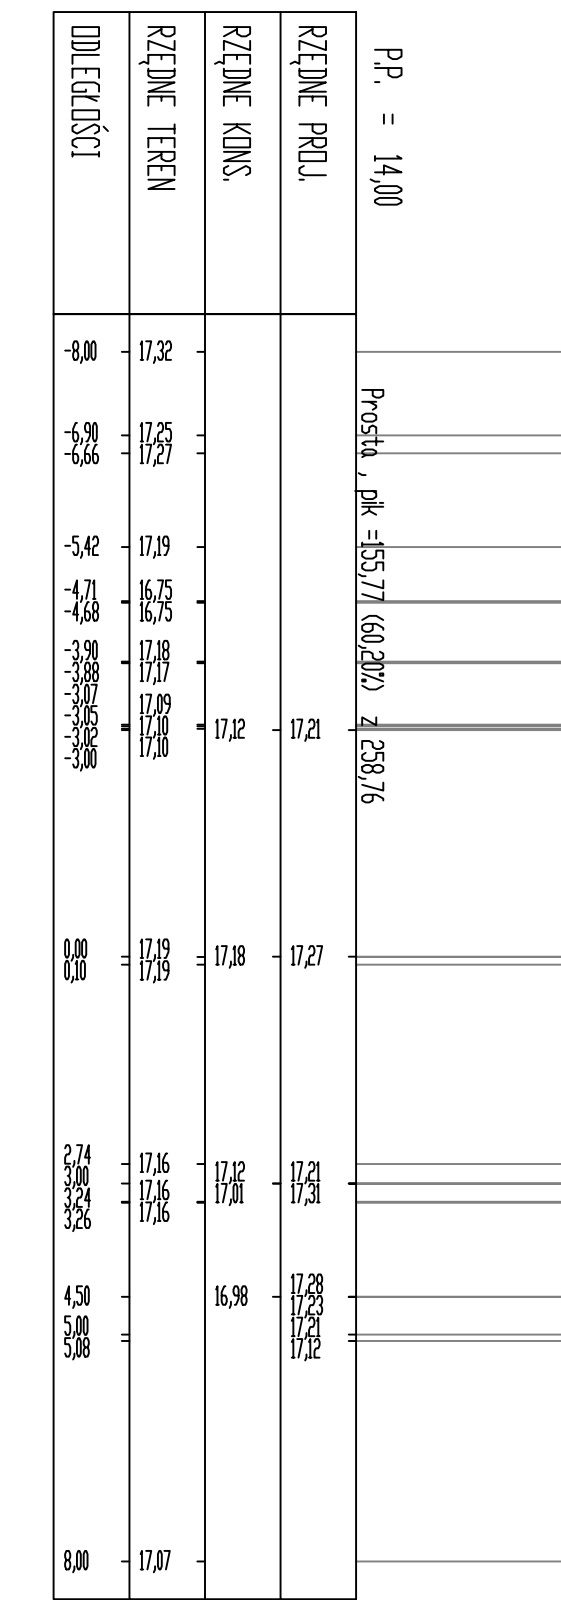


Pk = 0+575,83
Skala 1:100/100

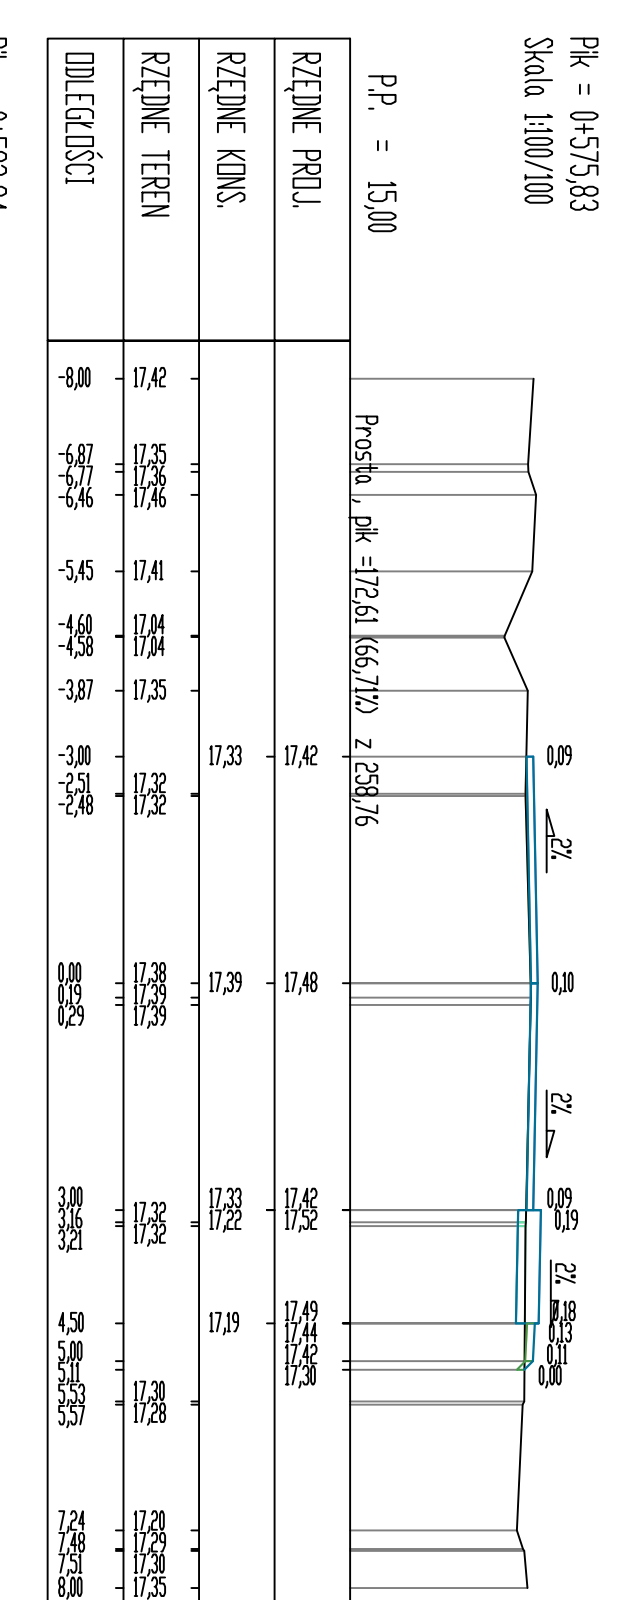

Pk = 0+592,94
Skala 1:100/100

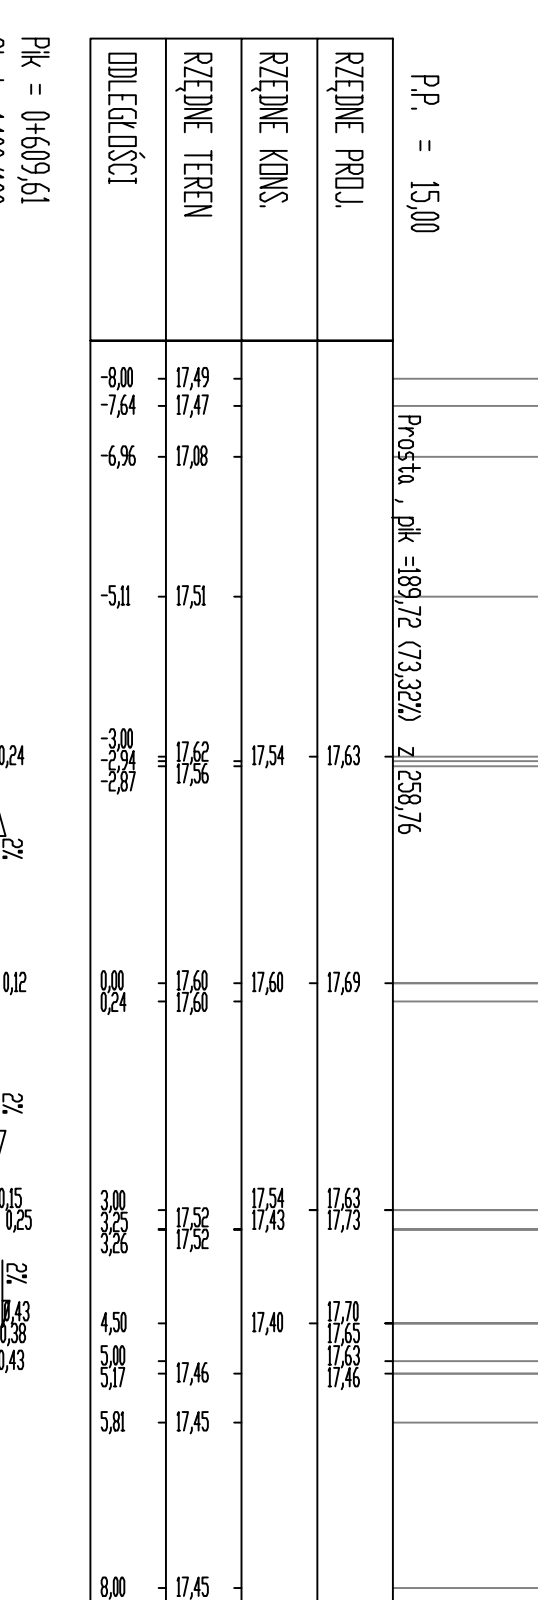

Pk = 0+609,61
Skala 1:100/100

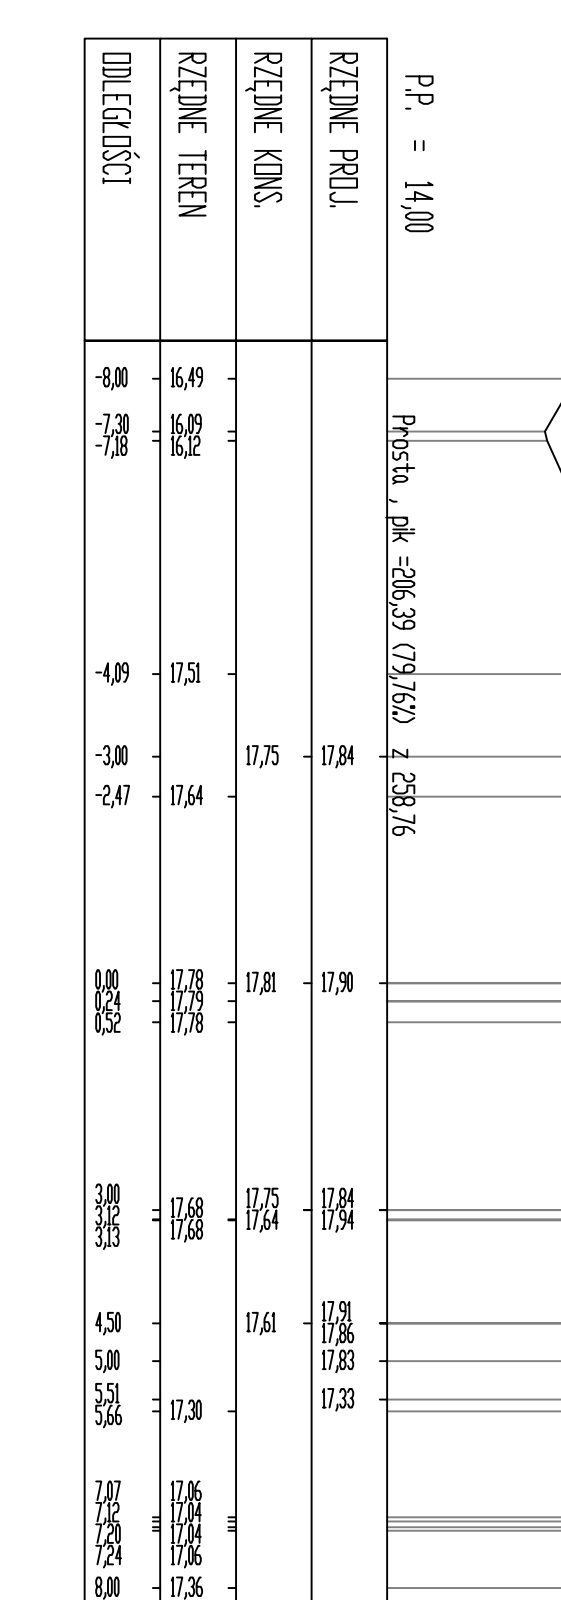

PRZEKROJE POPAPRZECZNE SKALA 1:100/100