



PRZEKROJE POPRZECZNE

SKALA 1:200/200


PK = 0+333,70
Skala 1:200/200

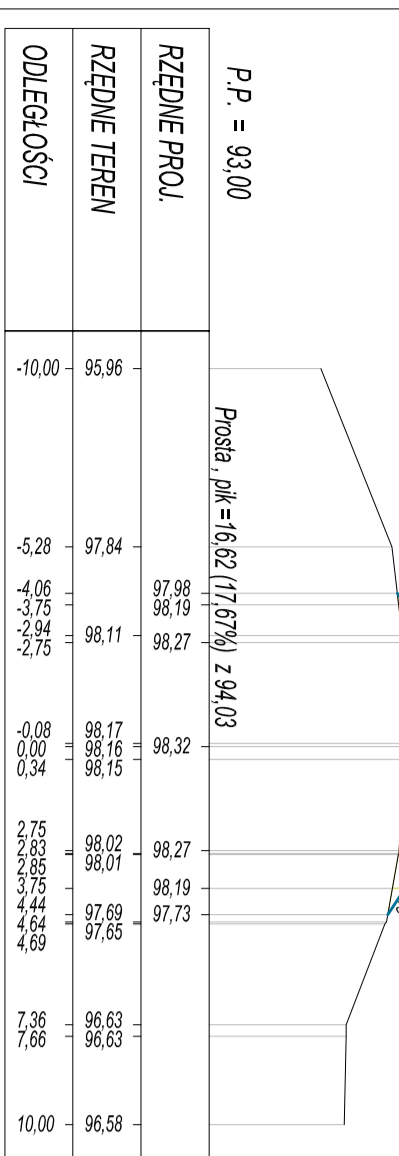


PK = 0+395,50
Skala 1:200/200

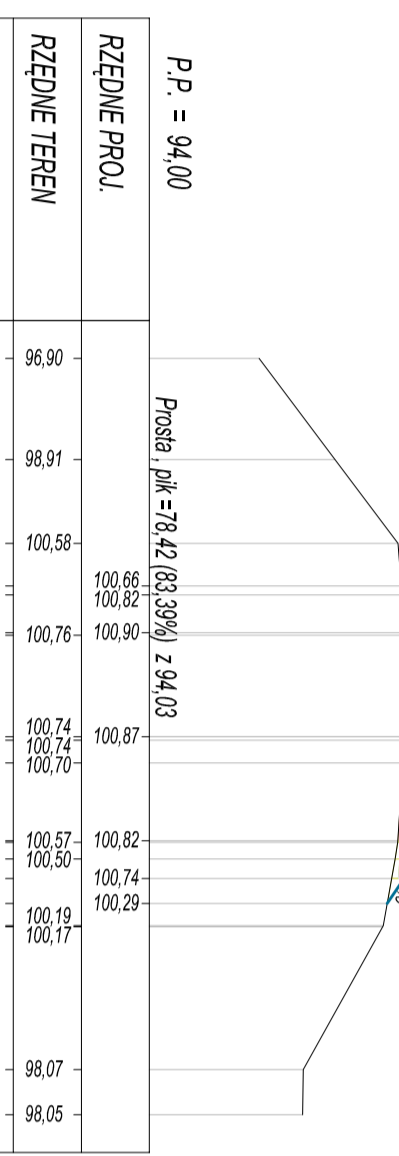


PK = 0+409,40
Skala 1:200/200

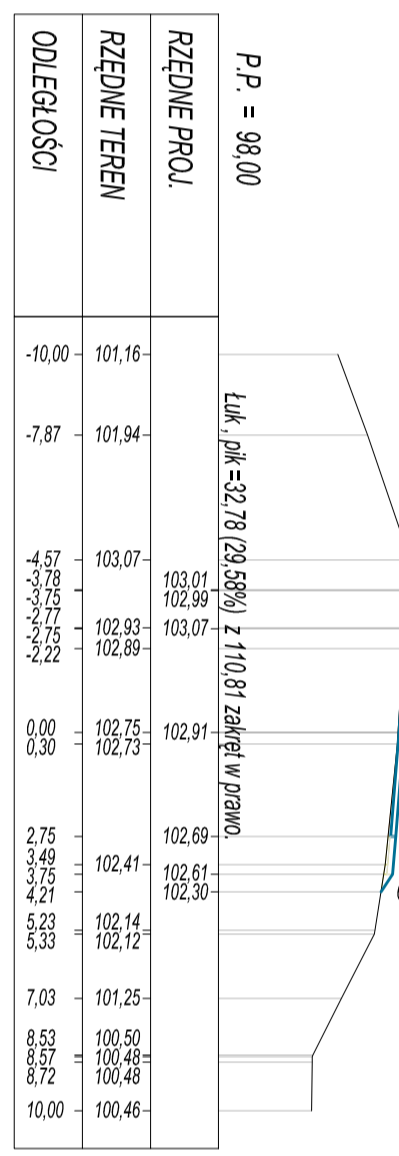

PK = 0+443,90
Skala 1:200/200

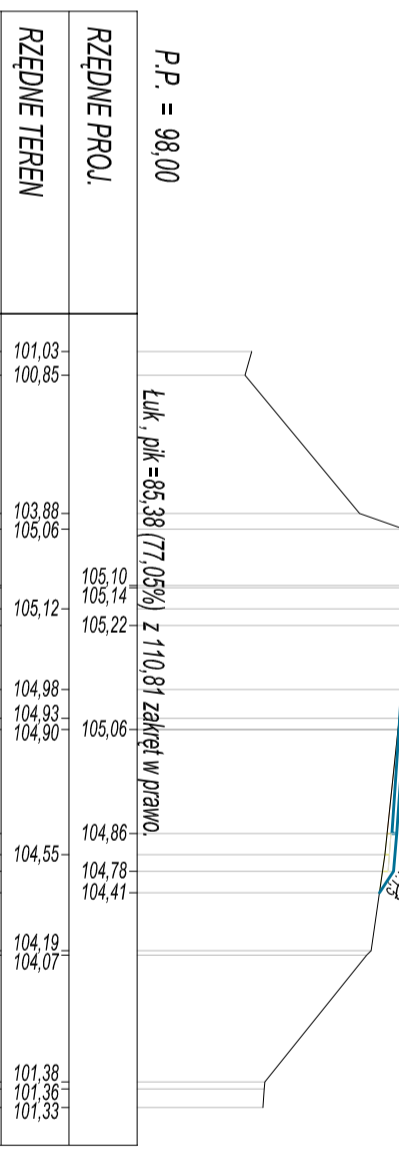


PK = 0+496,50
Skala 1:200/200

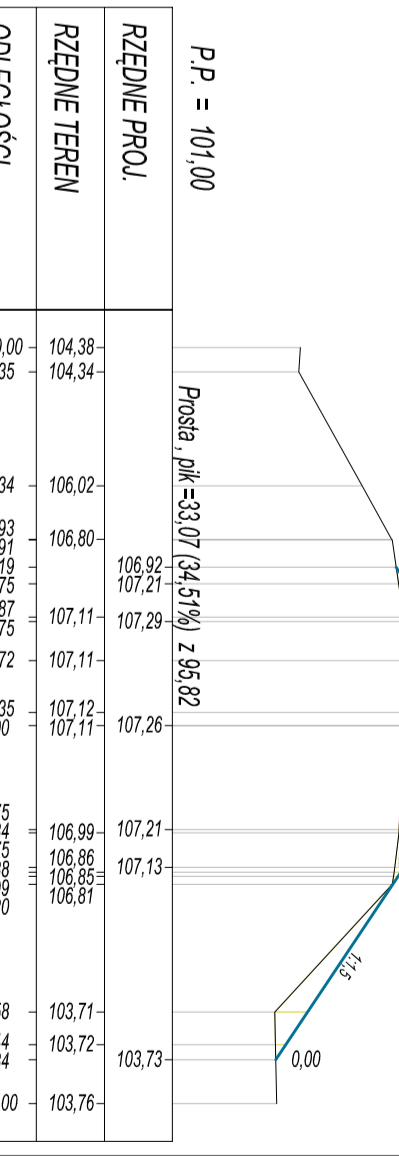


PK = 0+555,00
Skala 1:200/200




PK = 0+457,60
Skala 1:200/200

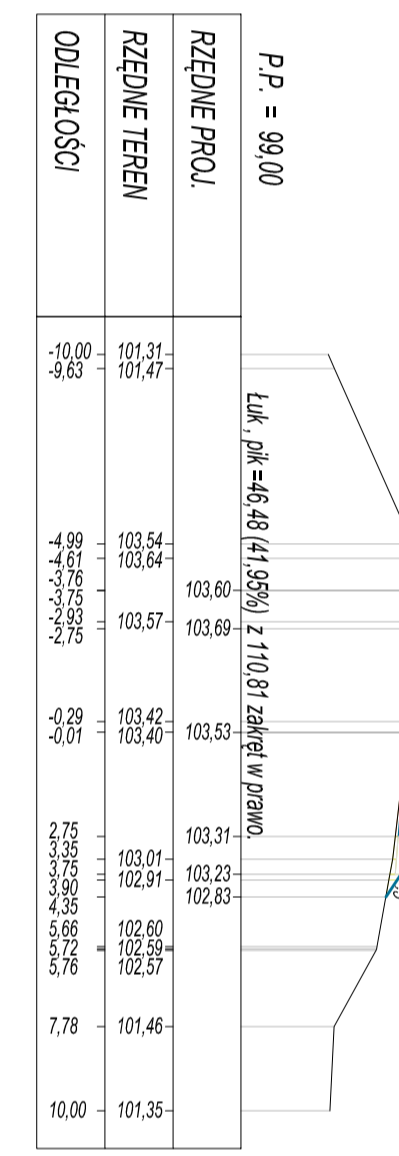


PK = 0+515,60
Skala 1:200/200

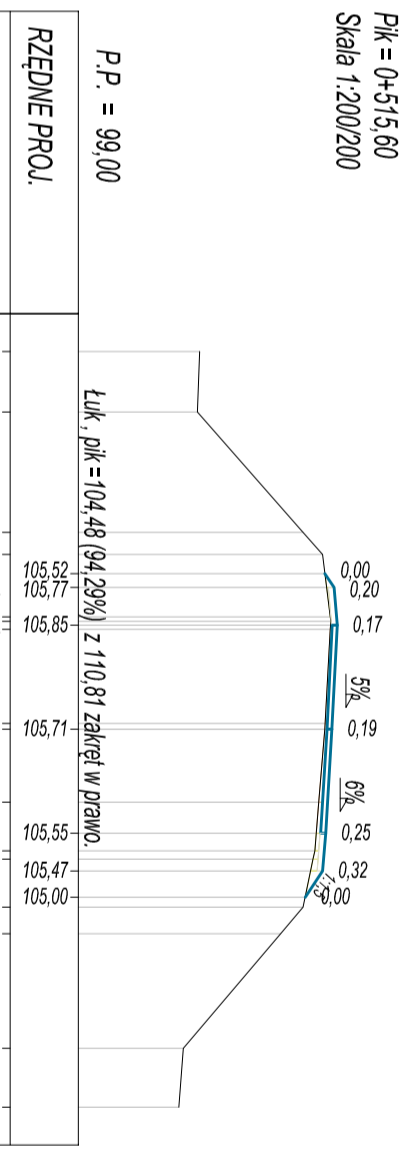


PK = 0+570,00
Skala 1:200/200

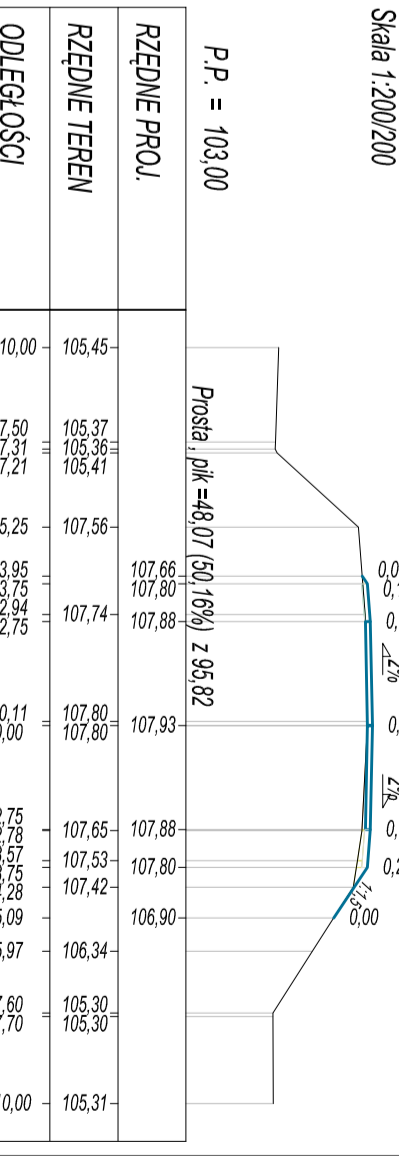


PK = 0+471,60
Skala 1:200/200

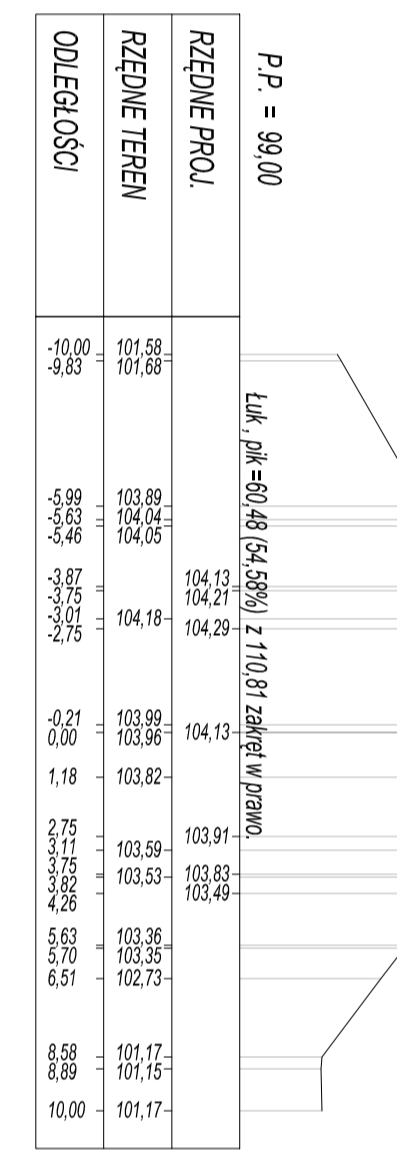

PK = 0+536,20
Skala 1:200/200

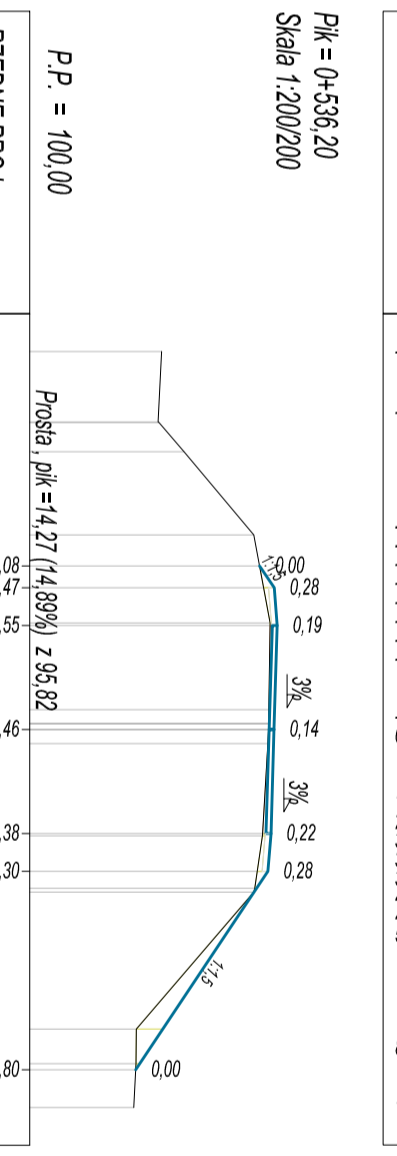


PK = 0+585,50
Skala 1:200/200

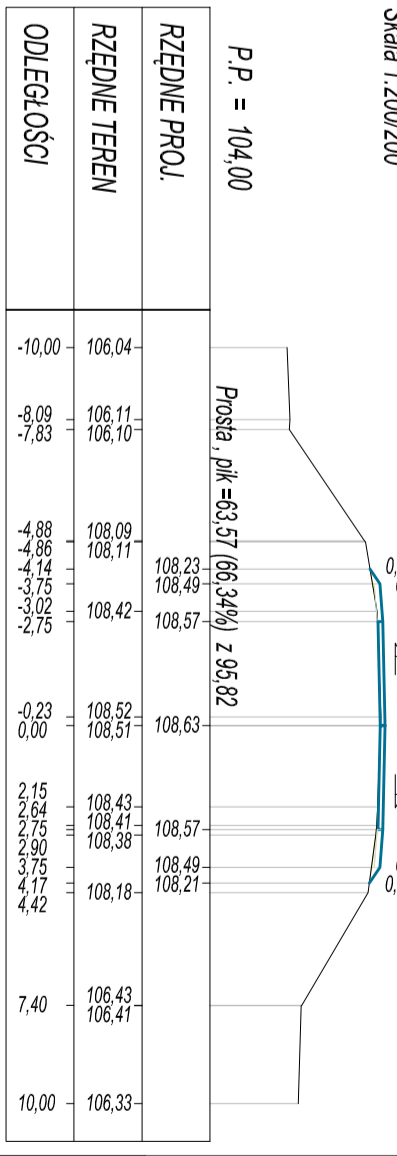

PK = 0+429,00
Skala 1:200/200



PK = 0+483,80
Skala 1:200/200

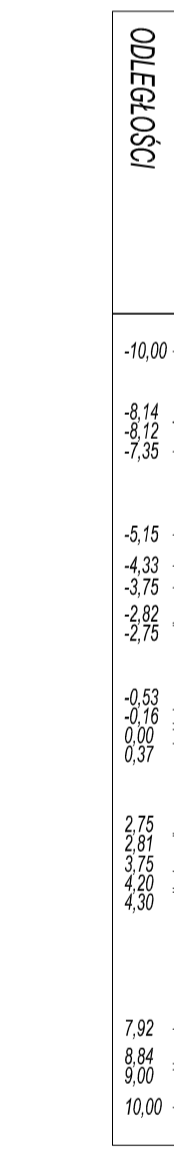

PK = 0+605,10
Skala 1:200/200

