


PROFIL PODŁUŻNY

SKALA 1:50/500

ARKUSZ 1

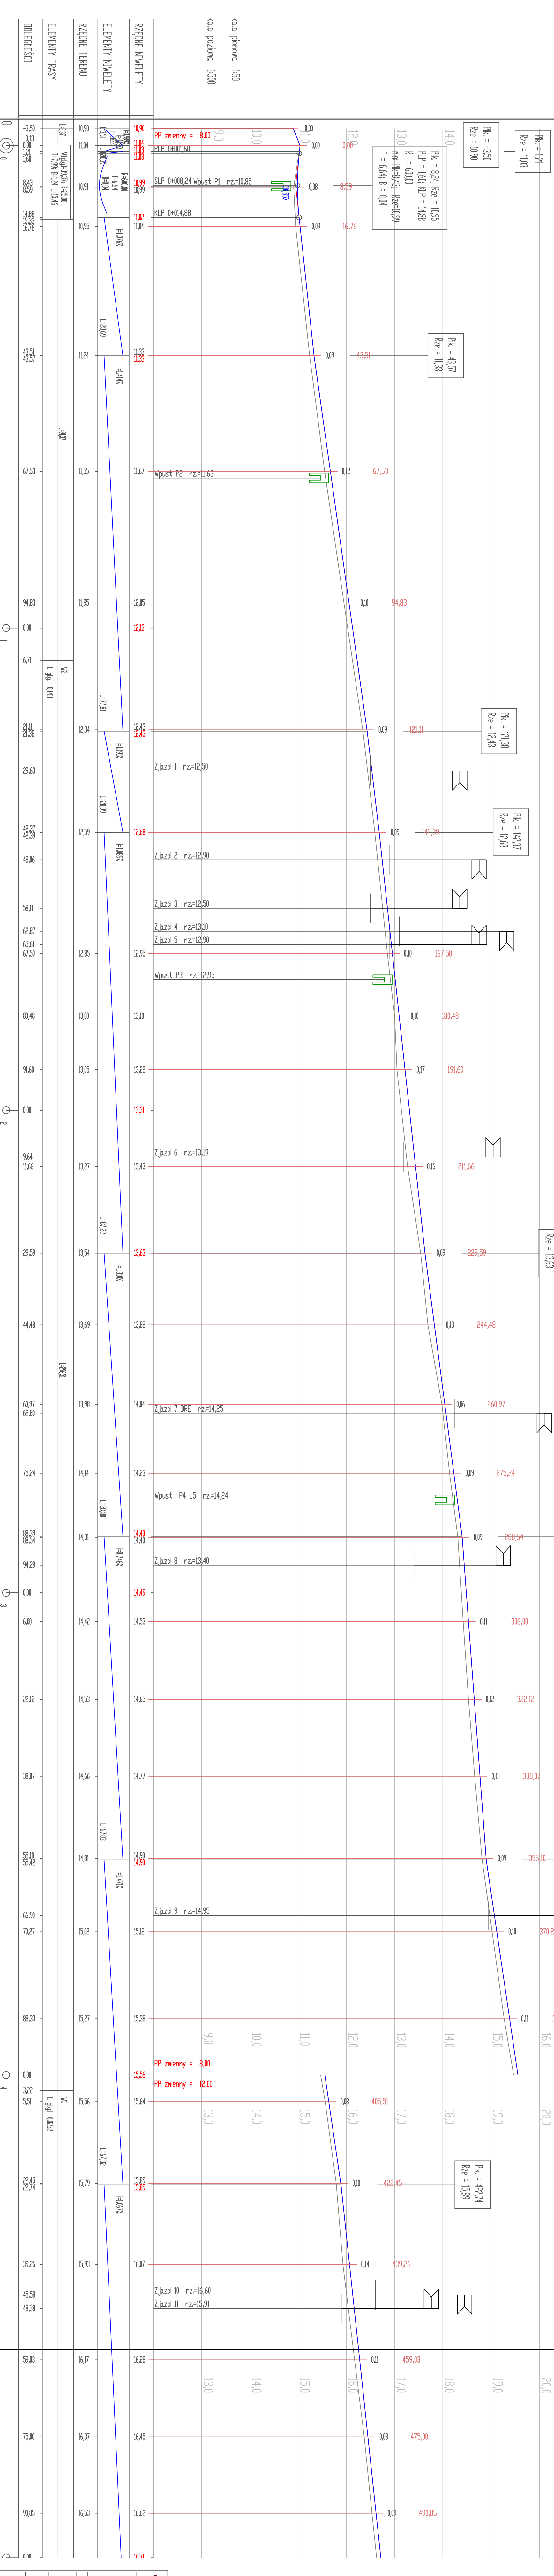

