



PRZEKROJE POPRZECZNE

SKALA 1:200/200


PK = 3+599,30
Skala 1:200/200

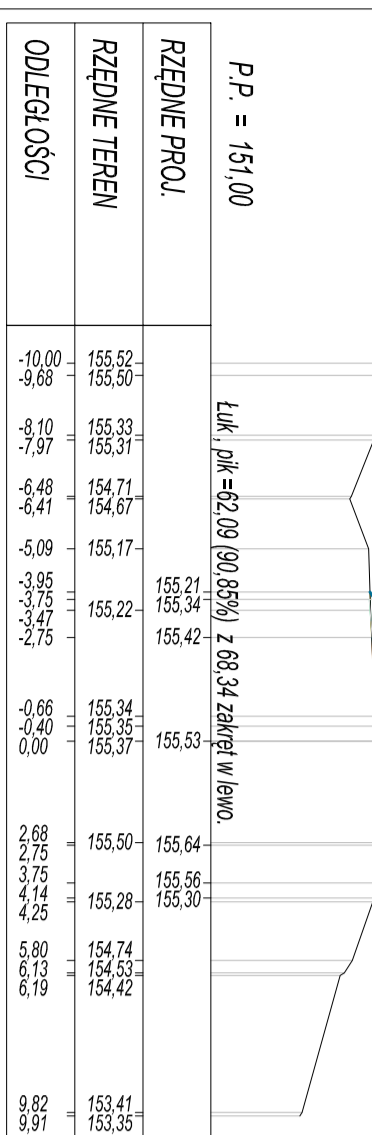


PK = 3+676,60
Skala 1:200/200

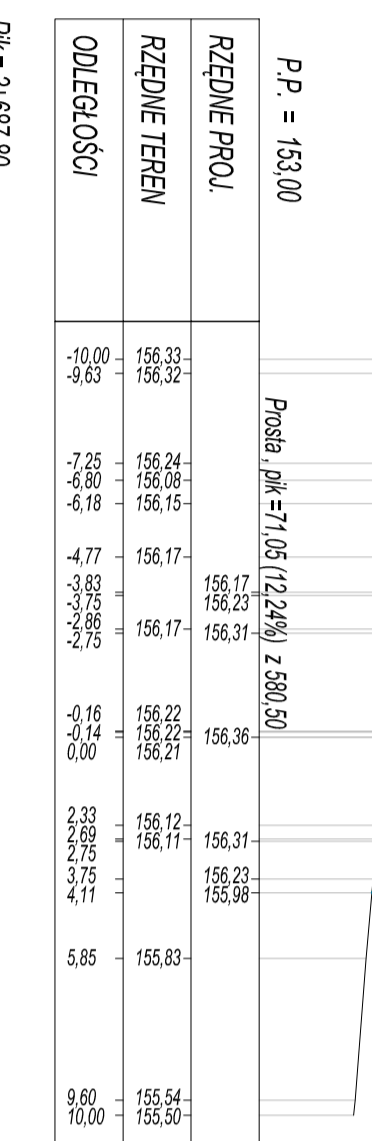


PK = 3+742,80
Skala 1:200/200

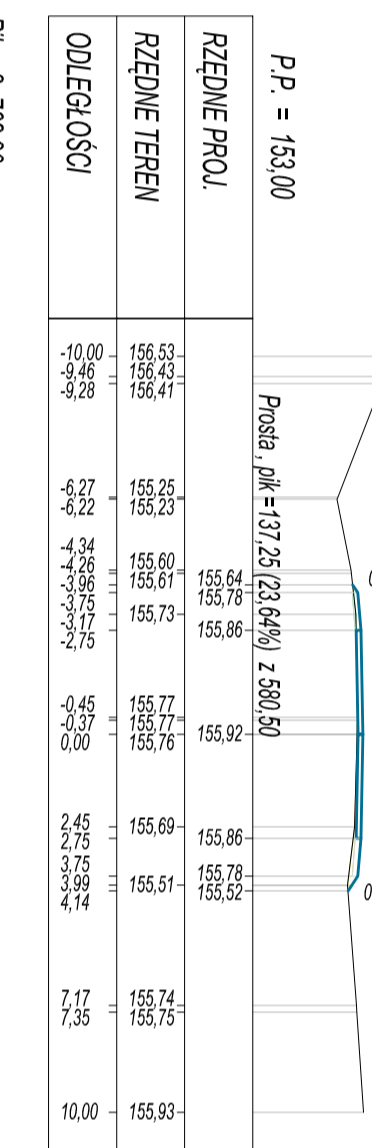


PK = 3+821,10
Skala 1:200/200

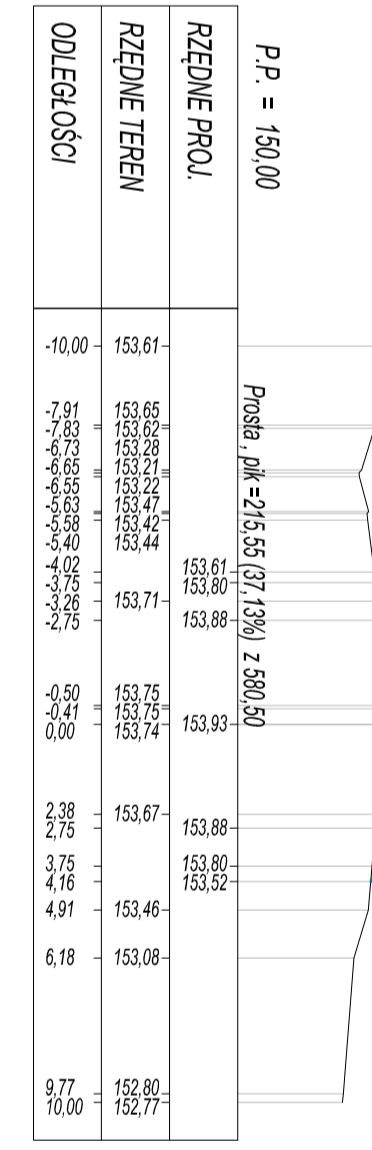


PK = 3+897,50
Skala 1:200/200

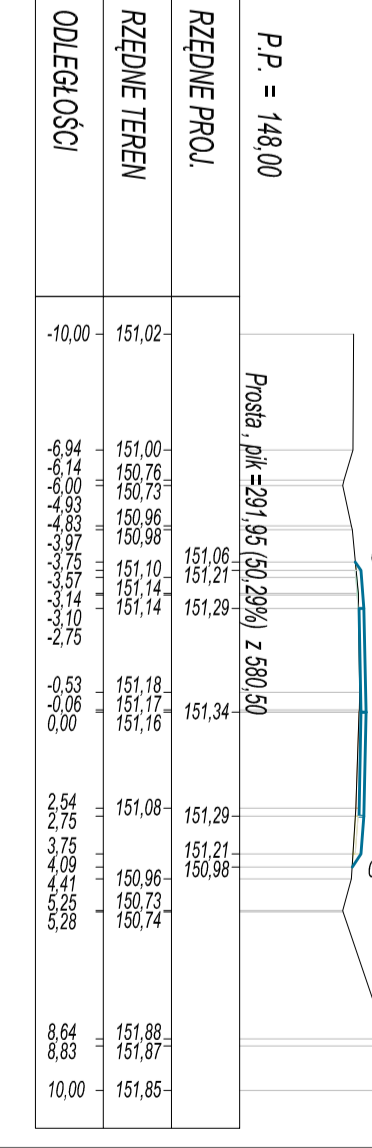


PK = 3+621,80
Skala 1:200/200

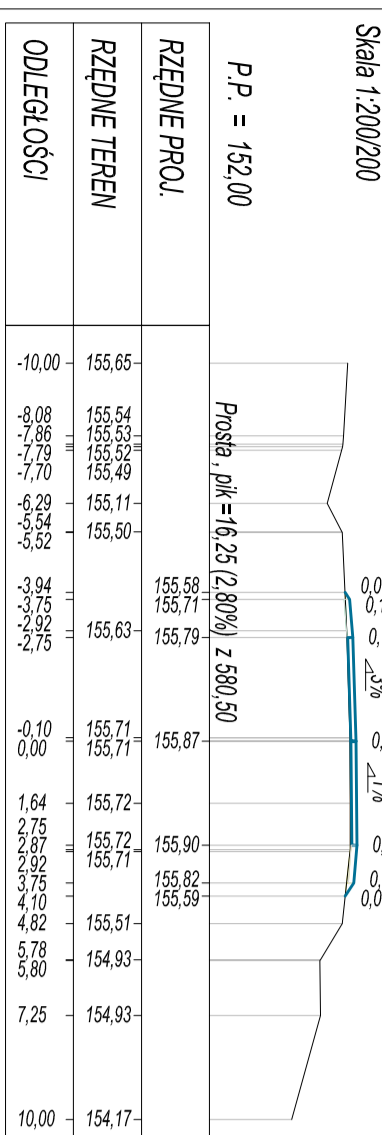


PK = 3+687,80
Skala 1:200/200

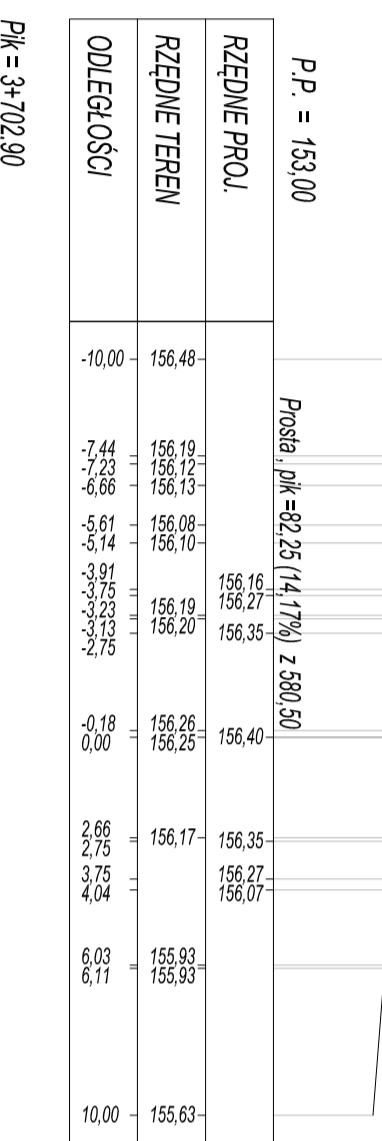


PK = 3+784,90
Skala 1:200/200

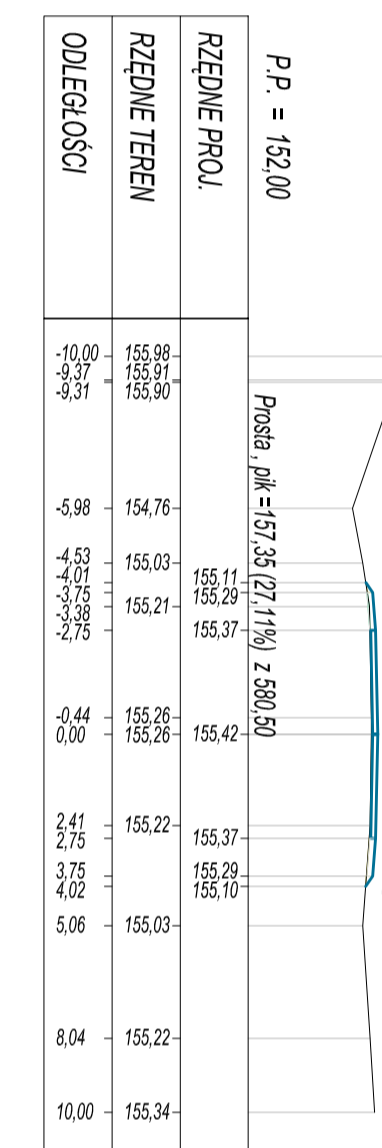


PK = 3+839,80
Skala 1:200/200

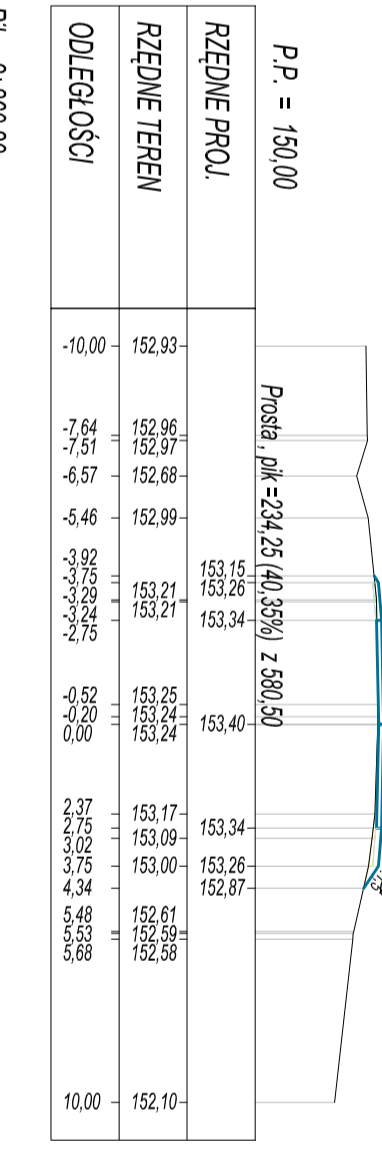


PK = 3+911,35
Skala 1:200/200

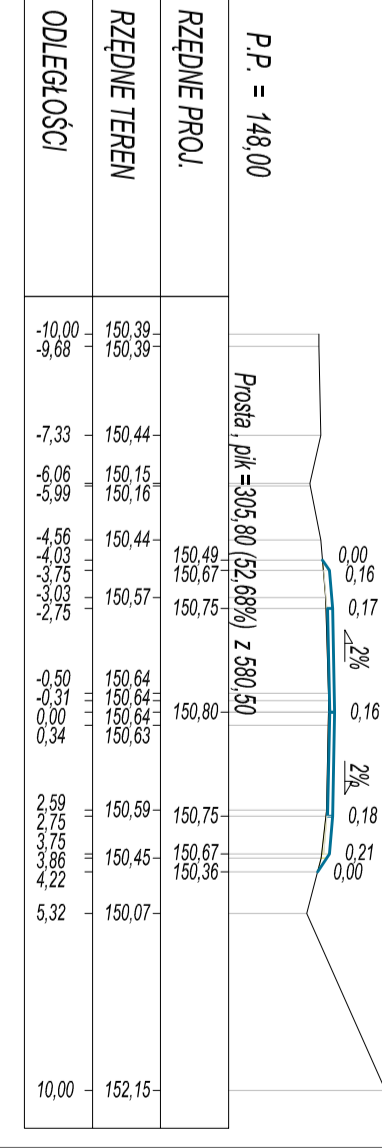


PK = 3+642,00
Skala 1:200/200

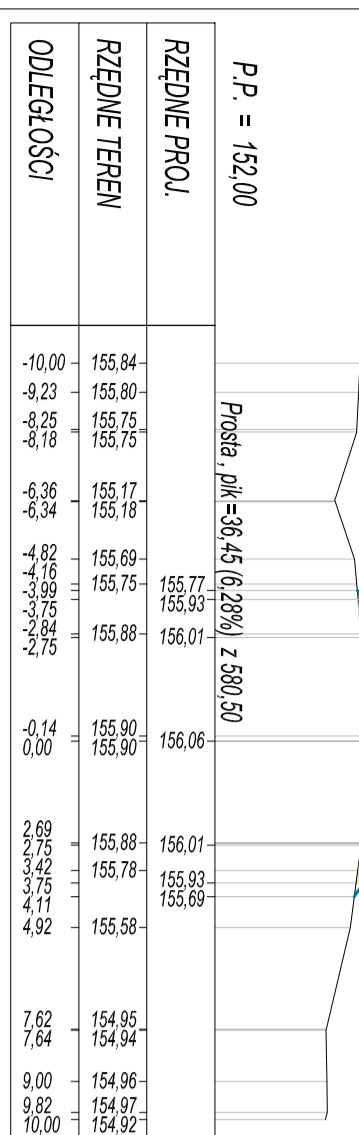


PK = 3+702,90
Skala 1:200/200

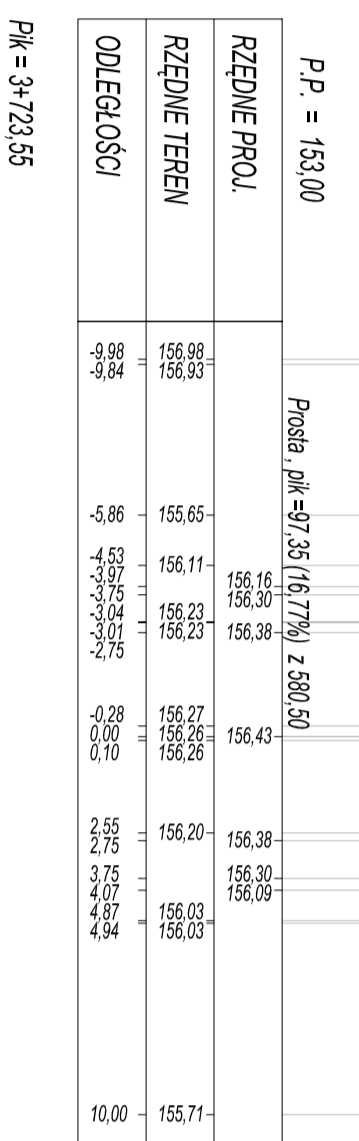







PK = 3+784,90
Skala 1:200/200

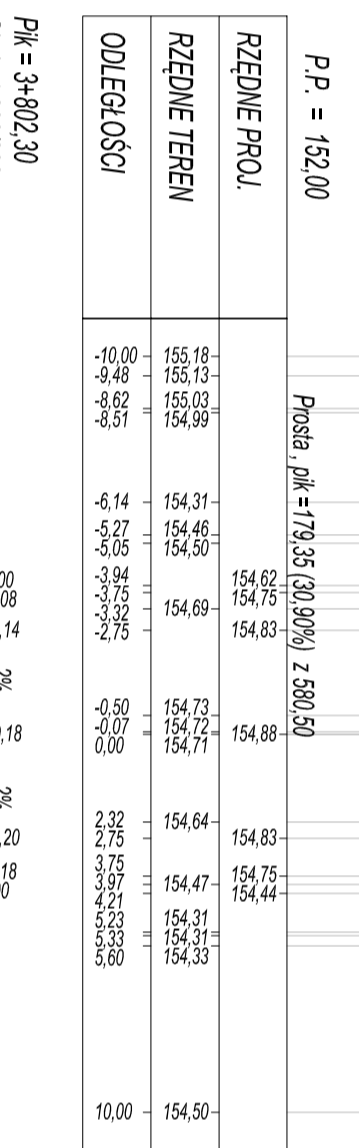


PK = 3+860,20
Skala 1:200/200

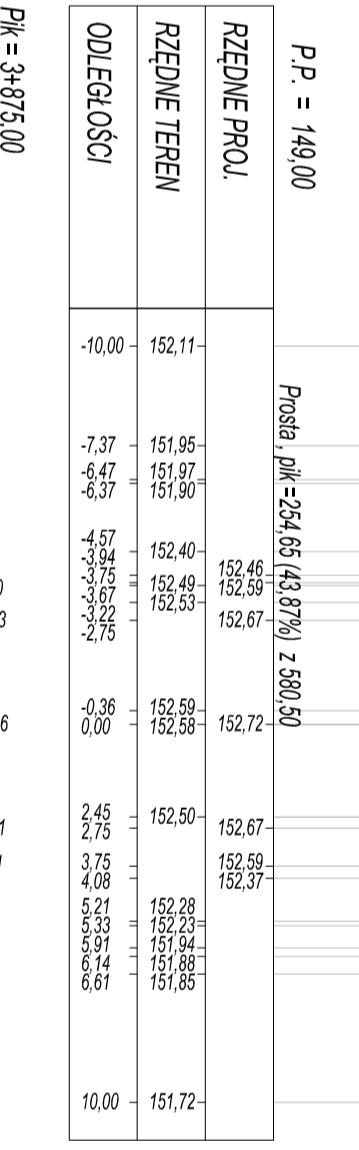

PK = 3+933,40
Skala 1:200/200

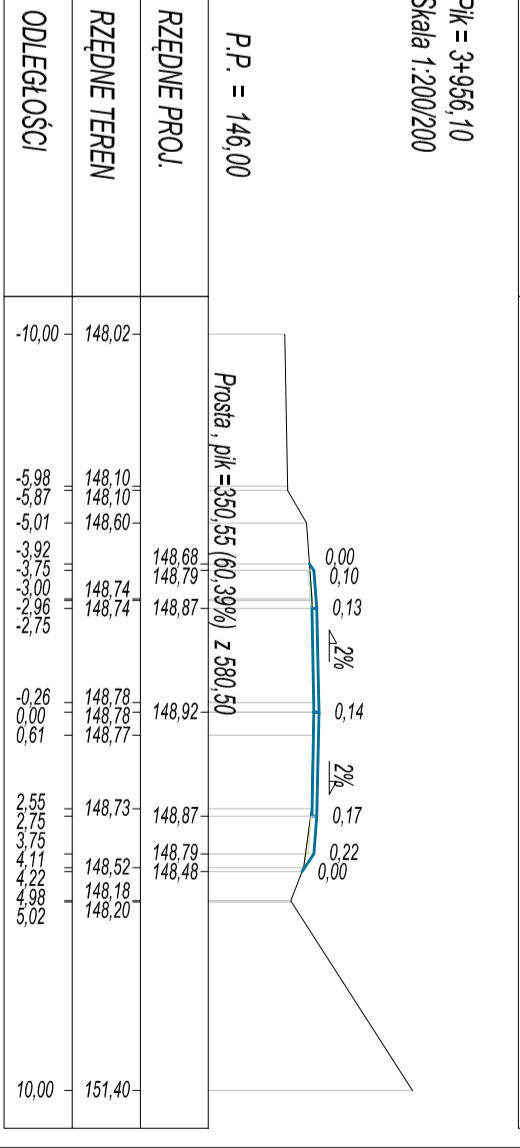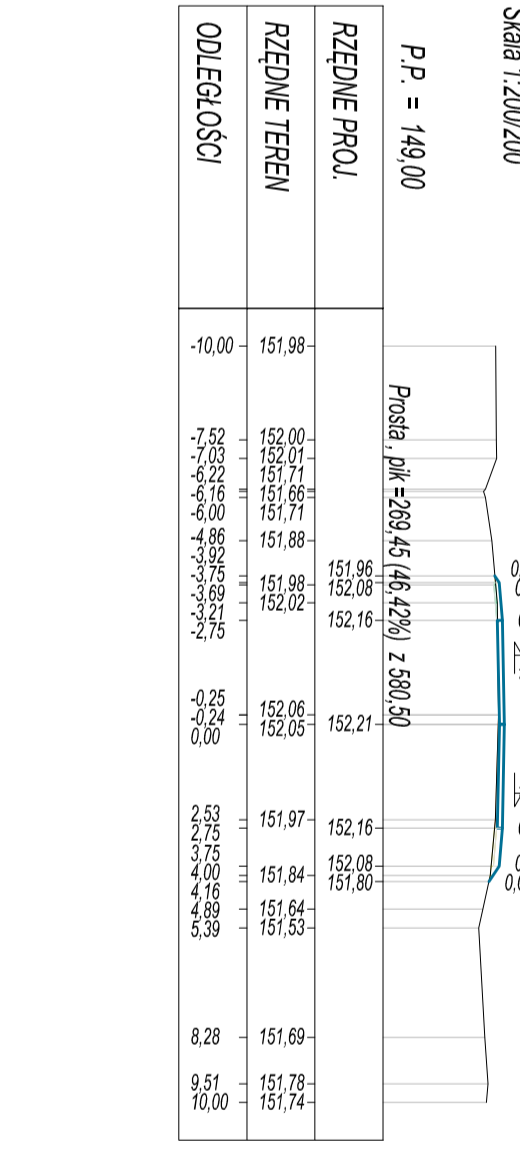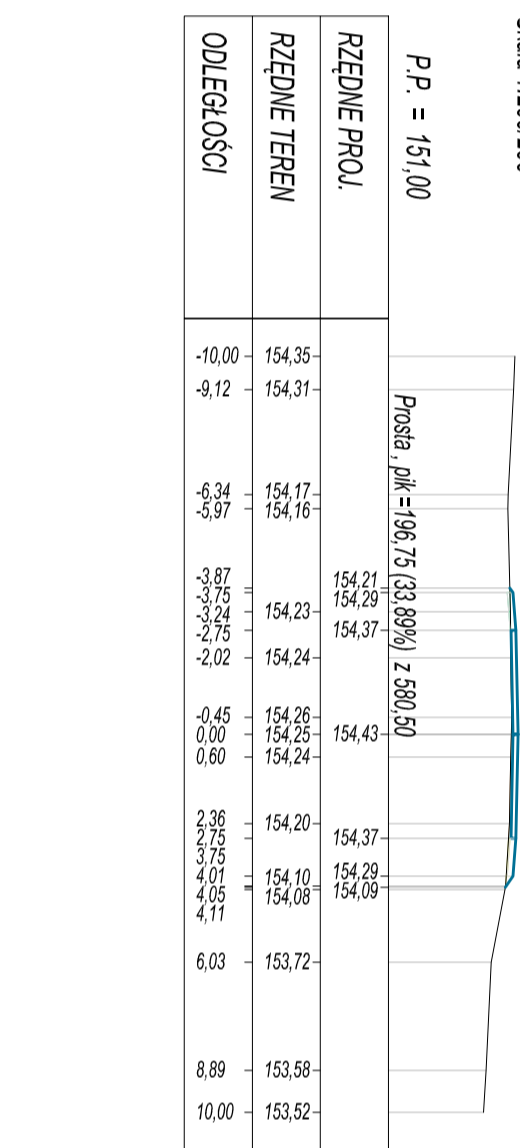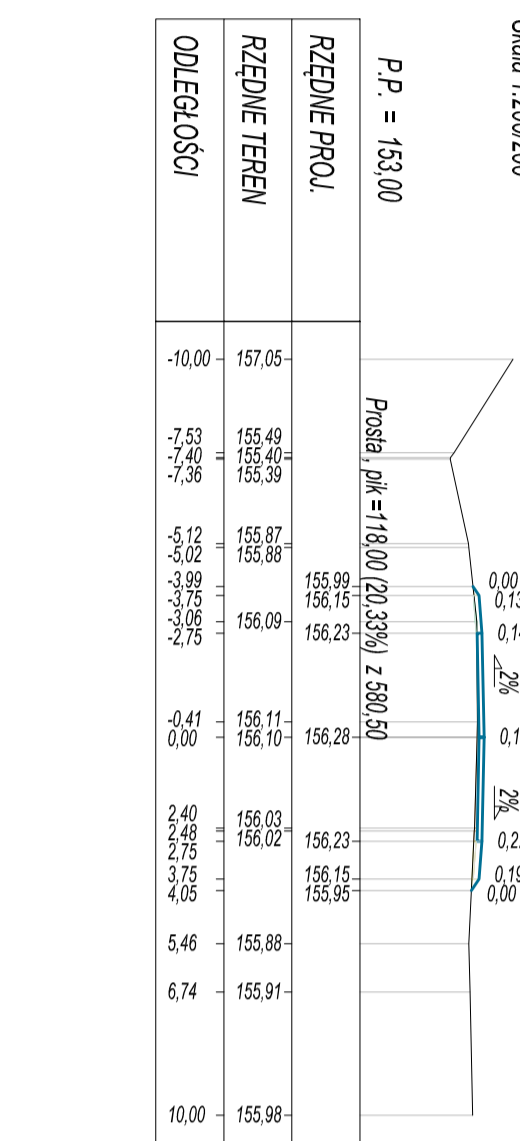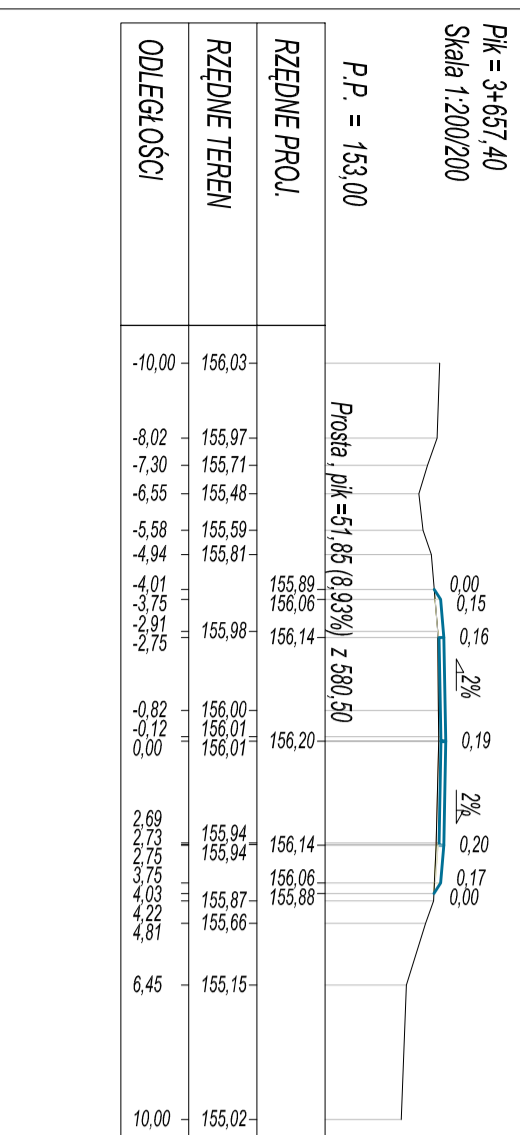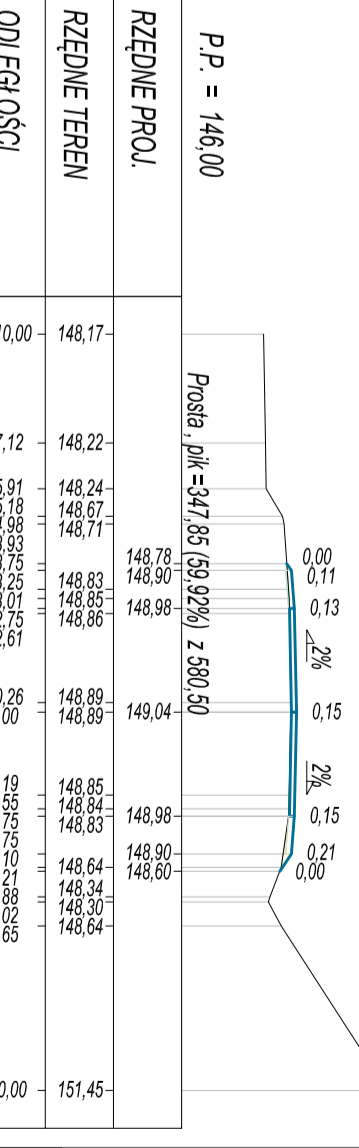



OIB OBSŁUGA INWESTYCJI BUDOWLANYCH
Tomasz Wołoszowski
82-300 Elbląg ul. Ogólna 1M/3

Nazwa projektu		PROJEKT WYKONAWCZY	
Adres obiektu		Remont drogi powiatowej Nr 1138N DNW 503 - Łęca - Elbląg na odcinku od km 0+000 do 2+840 (od 3+270 do km 4+739)	
Investor		Zarząd Drog Powiatowych w Elblągu z/s w Pełsku ul. Dąbczowa 6	
Opracował		mgr inż. Tomasz Wołoszowski	
Opracował		mgr inż. Jacek Hejman	
Projektował		mgr inż. Magdalena Michalik-Danowska	
Data oprac.		12.2017	
Skala:		1:200/200	
Rys nr:		33	